


GUARDRAIL & HANDRAIL DETAIL
BALISTER SPACING

STAIR DETAIL

STAIR DETAIL

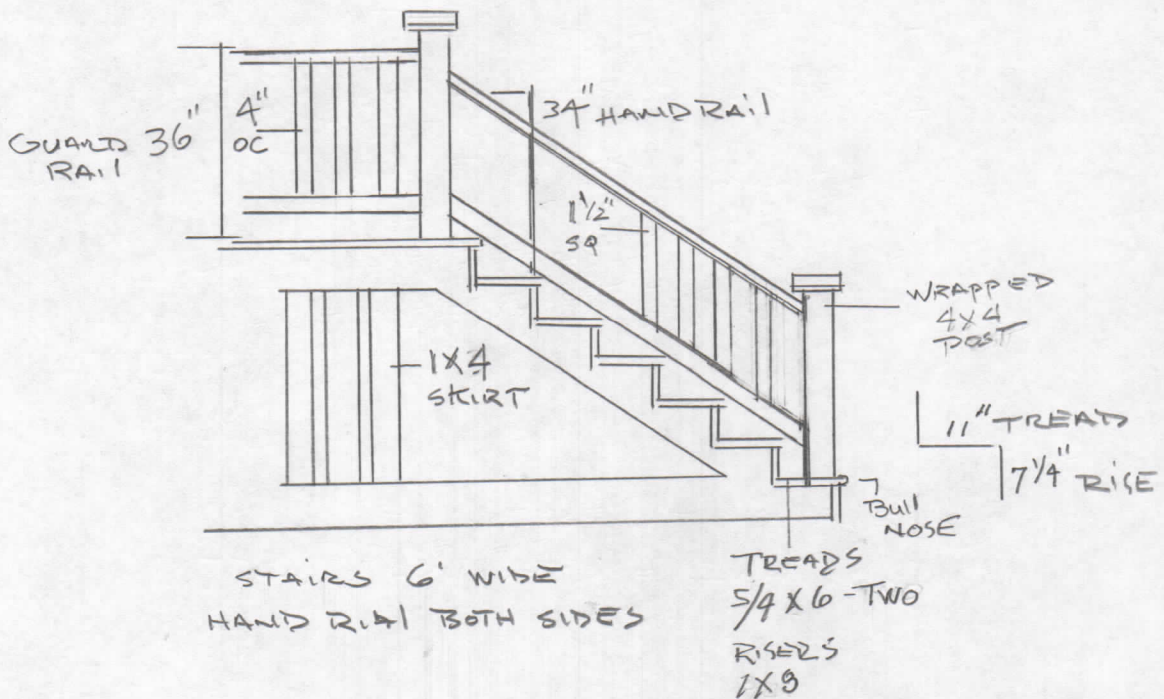

A-3 GUARDRAIL & HANDRAIL DETAIL
BALISTER SPACING
STAIR DETAIL