
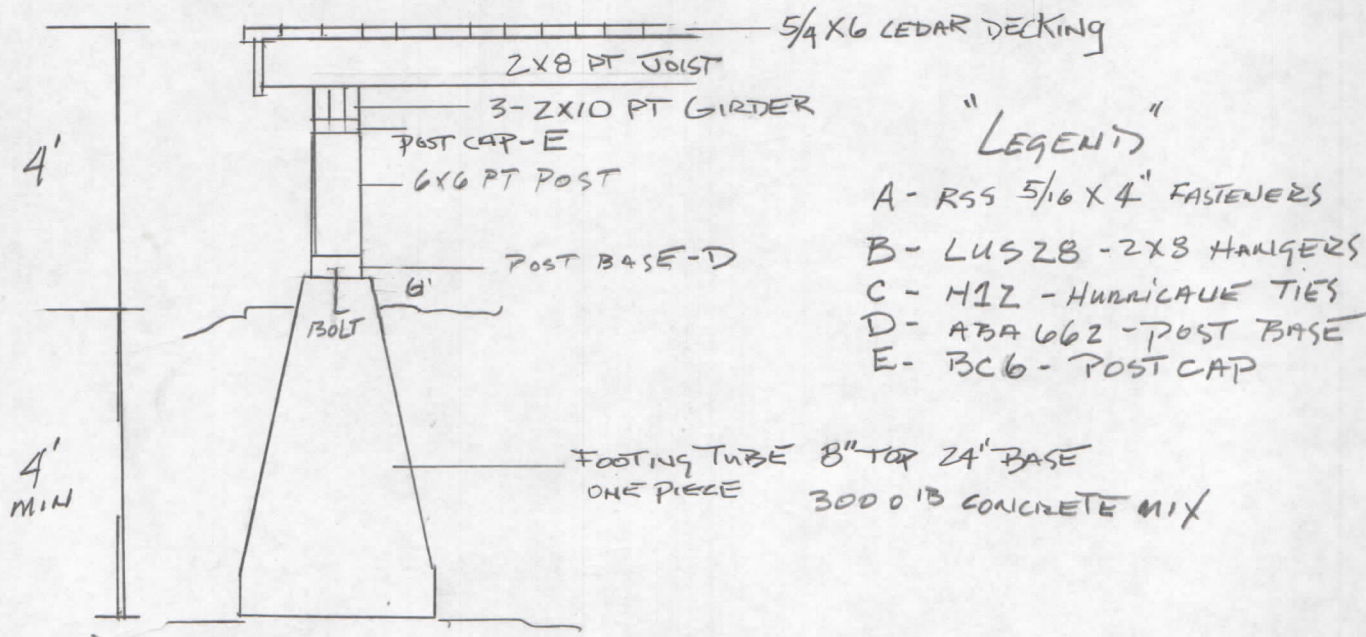


S-1

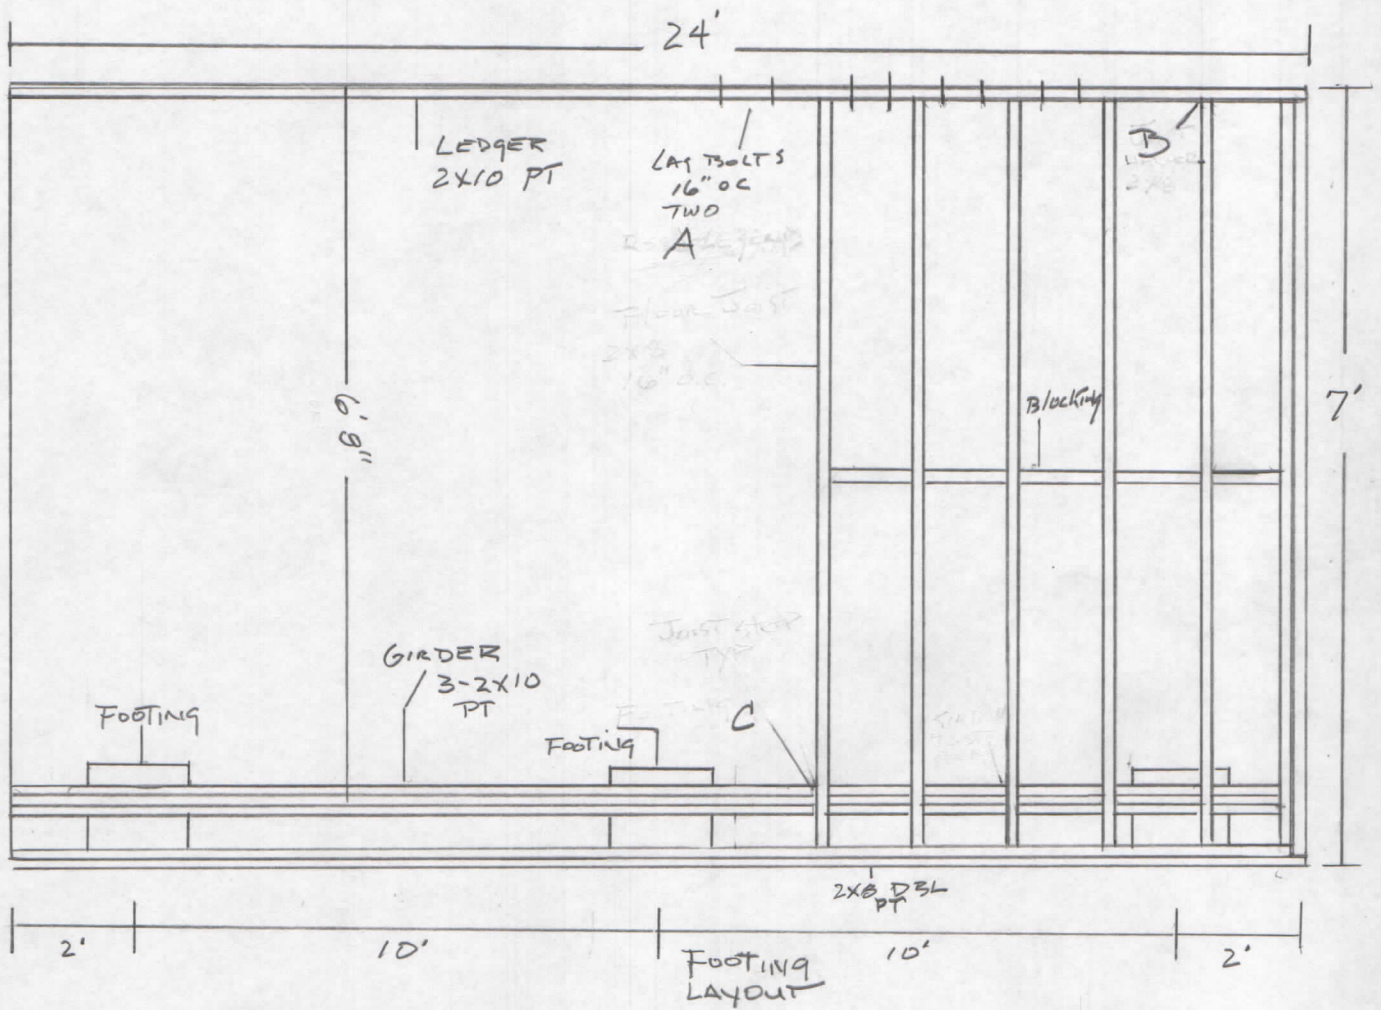

S-1 FOUNDATION PLAN FRAMING SECTION & DETAIL