



SHERWOOD ST.

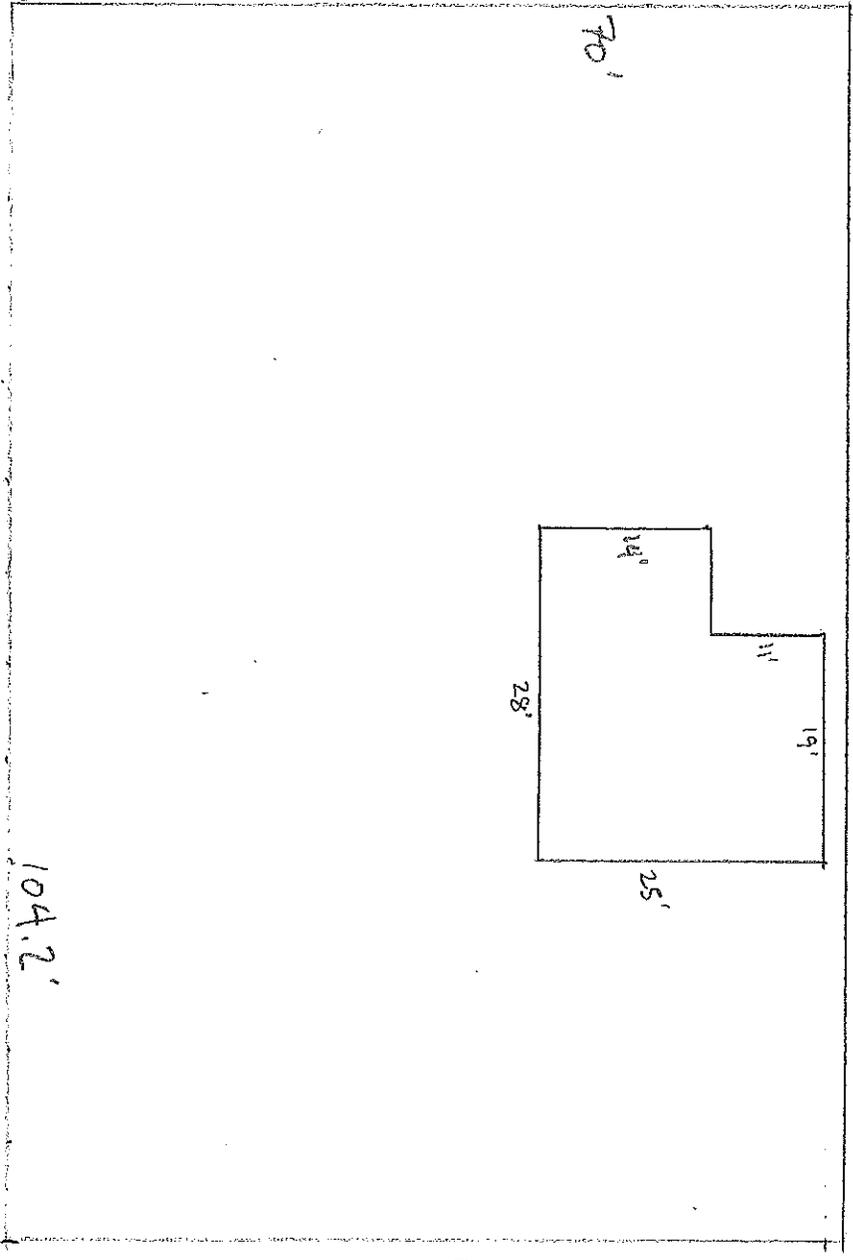

103.3'

70'

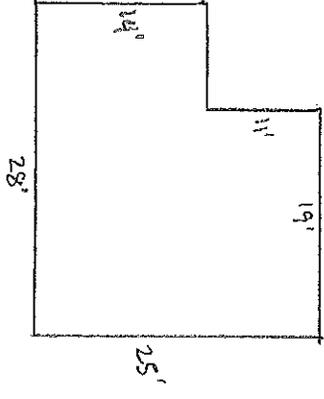

69.9'

104.2'

VERANDA ST.

46 VERANDA ST. LOT SKETCH  
 SCALE: 1/16" = 1'  
 UNION BRACKET CO.