

(D1)

429 B007

429 B008

429 B002

ID	Code	Description	Area
A		Main Building	1,136
B	31	WD Wood Decks	60
C	50/15	Basement/FB Frame Bay	12

429 B003


32

429 B004

Driveway
Apartment #1
Two Cars

Driveway
Apartment #2
One Cars

Driveway
Apartment #3
One Car

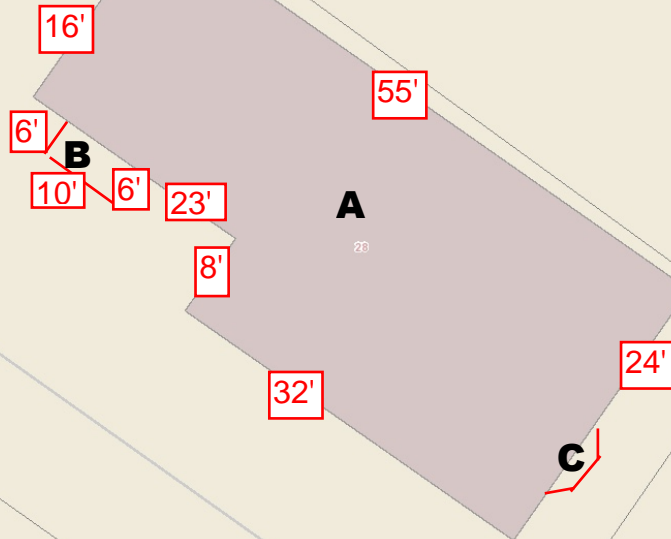

668 308,999.865 Feet
(D1)

429 C007

VERANDA ST