



PLOT PLAN

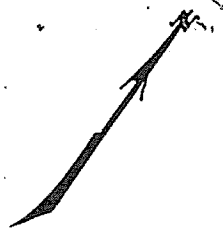

Washington Avenue
 587-585
 Washington Ave
 489-611

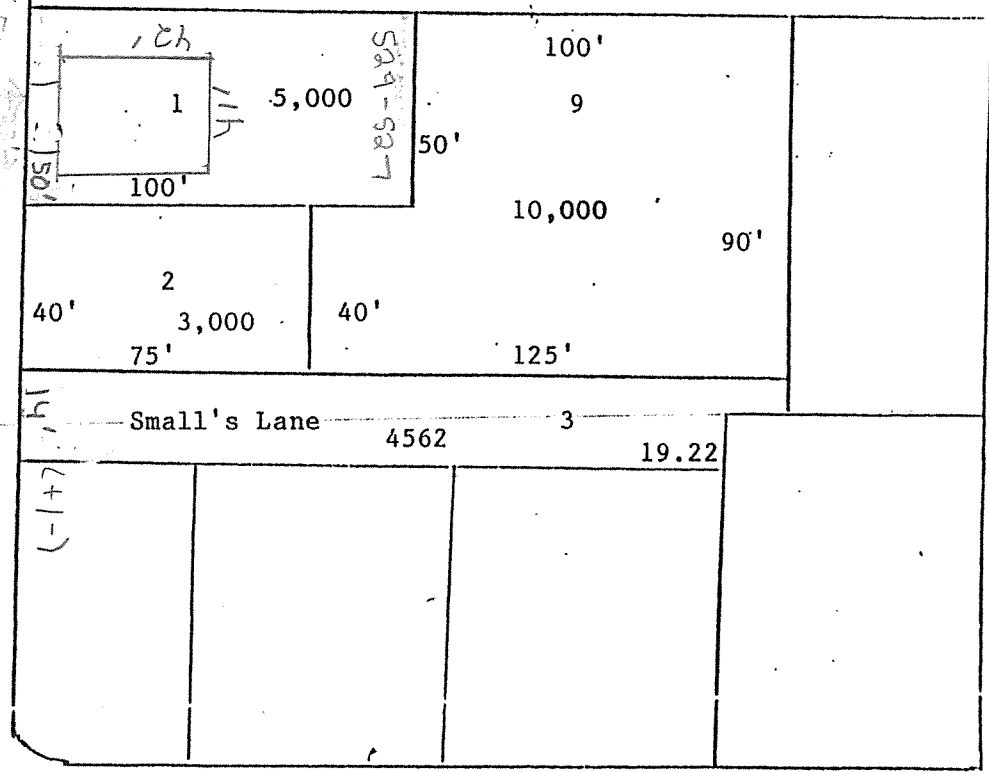

Pembroke Street

Veranda Street

Jordan Street

Map: 429
 Block: C
 Lots: 1,2,3+9
 Total Area: 22,562± SI
 Zone: R-5
 (Lot 3 in B-2)

1" = 50'±