


PLOT PLAN

521-523 WASHINGTON AVE
429-C-2 (523-525 WASHINGTON)

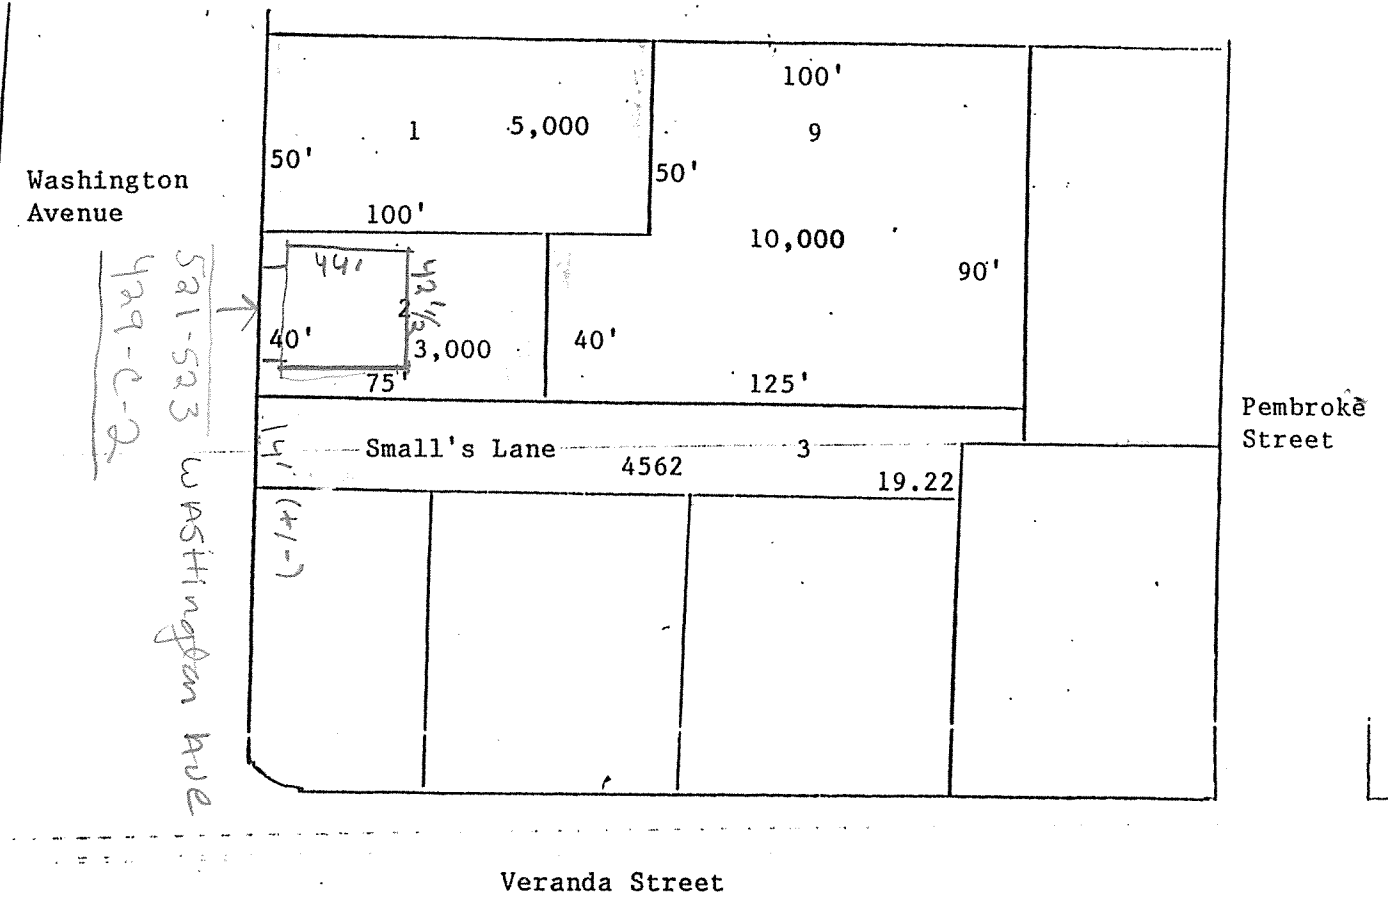

Jordan Street

Map: 429
Block: C
Lots: 1,2,3+9
Total Area: 22,562± SI
Zone: R-5
(Lot 3 in B-2)

1" = 50'±