


# Floor Plan

57 VERANDA ST.  
THIRD FLOOR

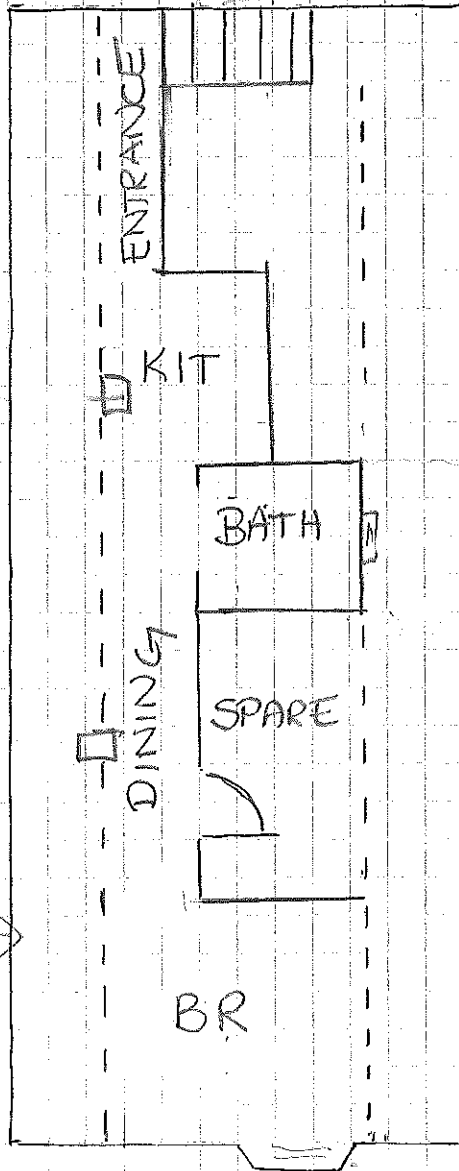

ATTIC →

← ATTIC

← VERANDA ST. →

SCALE: 1 BX = 2 FT.

▤ windows

- - - Attic Space

□ skylights

3 of 3