


PL

PL

0.50

PL

KASERIMAN
 57 VERANDA ST
 MAP 429
 D 089 5081
 SICAL 51156
 DATE 10-4-27/17
 SHEET 11-812

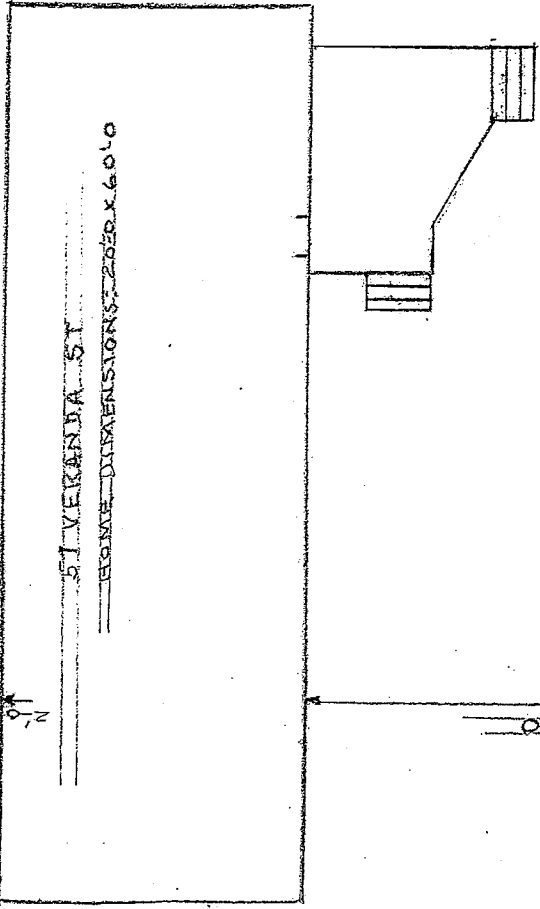

51 VERANDA ST
 HOME DIMENSIONS 22.80 x 6.00

N

0.80

0.50

PL

51 VERANDA ST