


Floor Plan

57 VERANDA ST.
PORTLAND, ME
FIRST FLOOR

12/2016

PARKING
NOTE:

ALL PARKING
IS OFF
STREET
BEHIND
PROPERTY

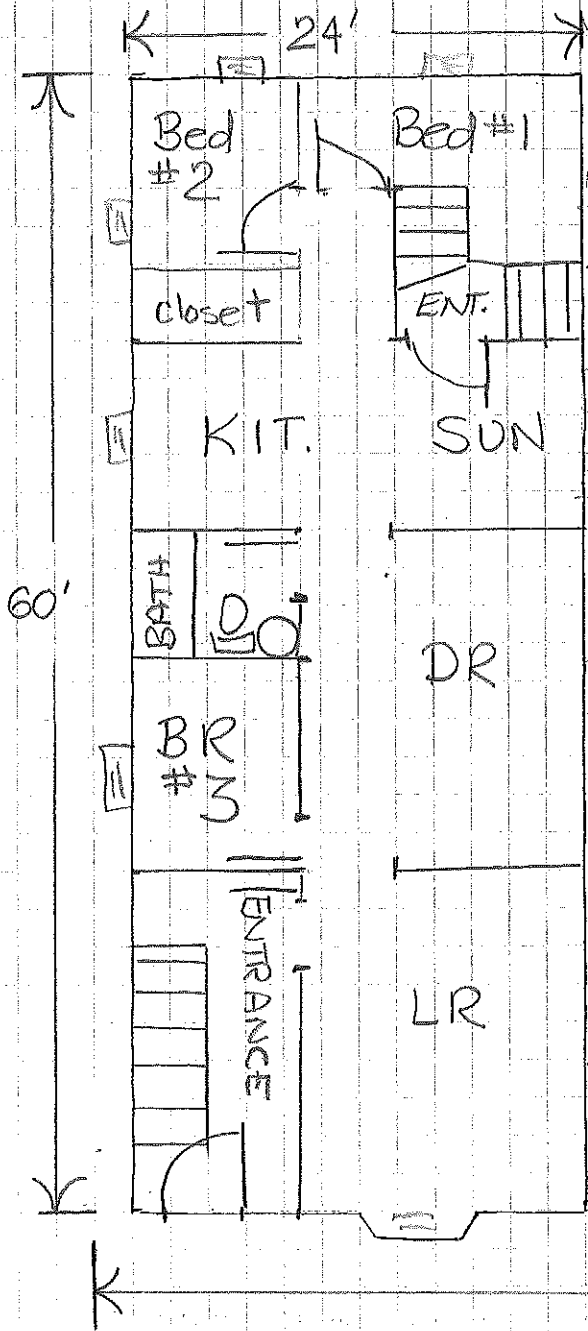


LAWN
AREA

LOT WIDTH 60'

LOT DEPTH 122'

VERANDA STREET

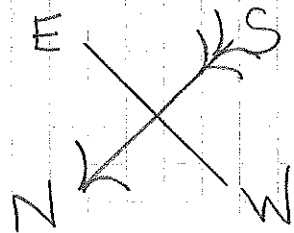

☰ windows

SCALE: 1BX=2 FT.

BY: K. KASERMAN
12/2016