



Floor Plan

57 VERANDA ST.
SECOND FLOOR

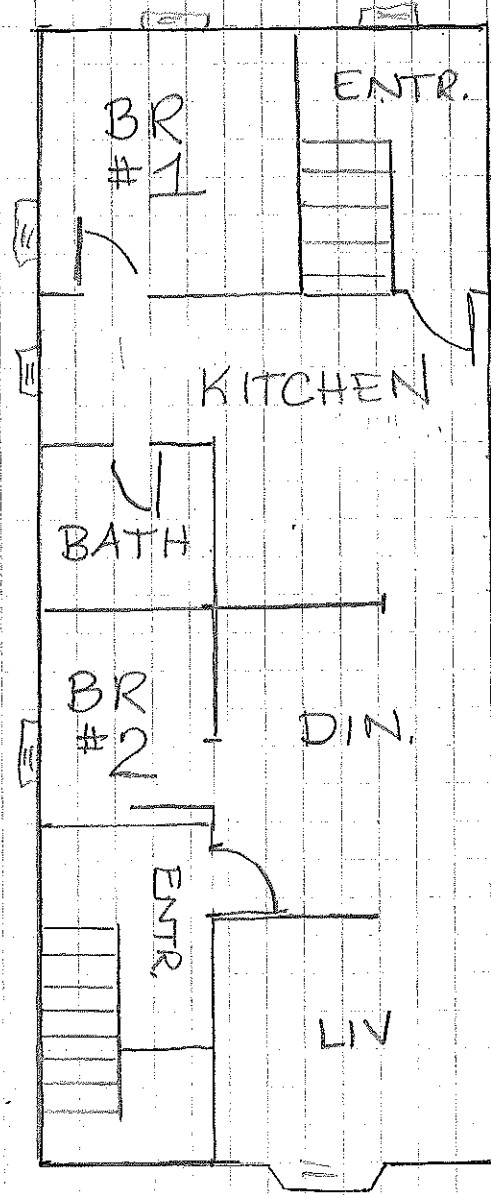

SCALE 1BX = 2 FT.

← VERANDA STREET →

 windows