


Floor Plan

57 VERANDA ST.
THIRD FLOOR

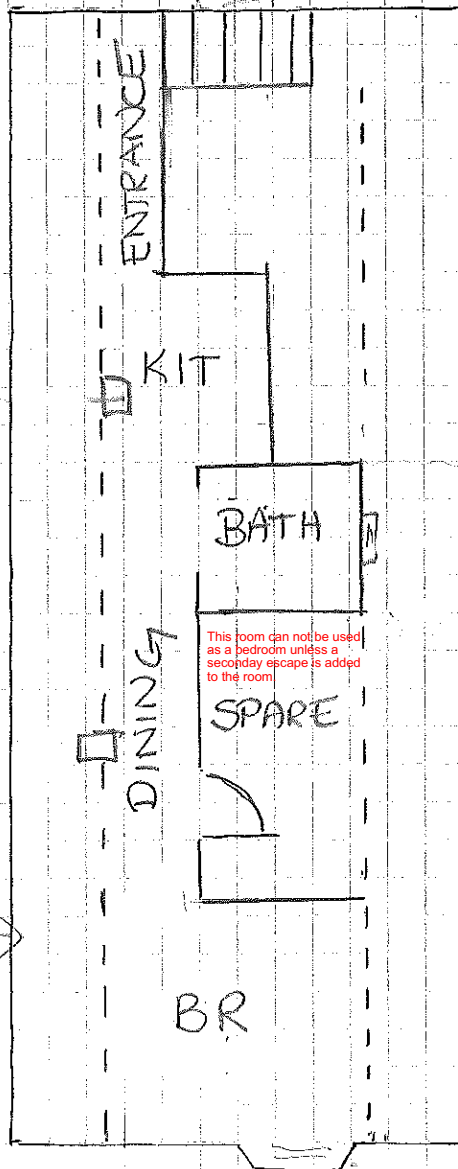

ENTRANCE

KIT

BATH

SPARE

DINING

BR

← ATIC

ATIC →

← VERANDA ST. →

SCALE: 1 BX = 2 FT.

☰ windows

- - - Attic space

☐ skylight

3 of 3