




THIRD FLOOR RETAIL BUILDING

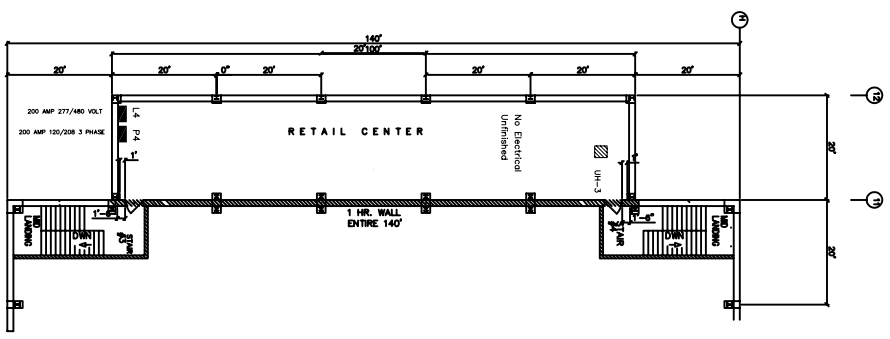

SECOND FLOOR RETAIL BUILDING

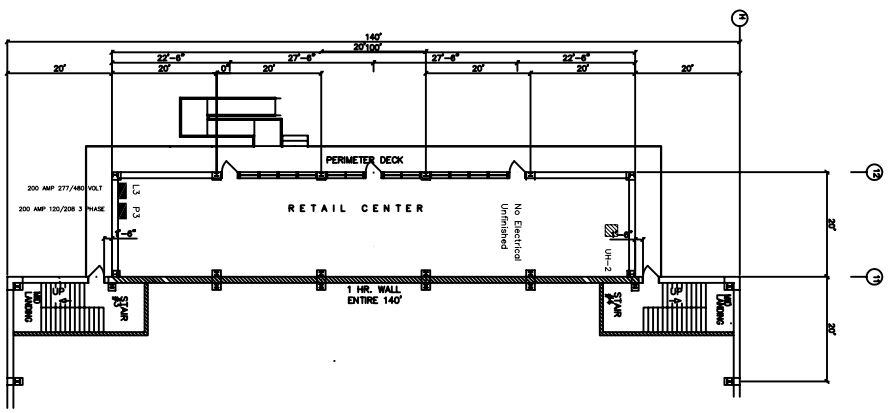

SECOND FLOOR OFFICE / SERVICE BUILDING

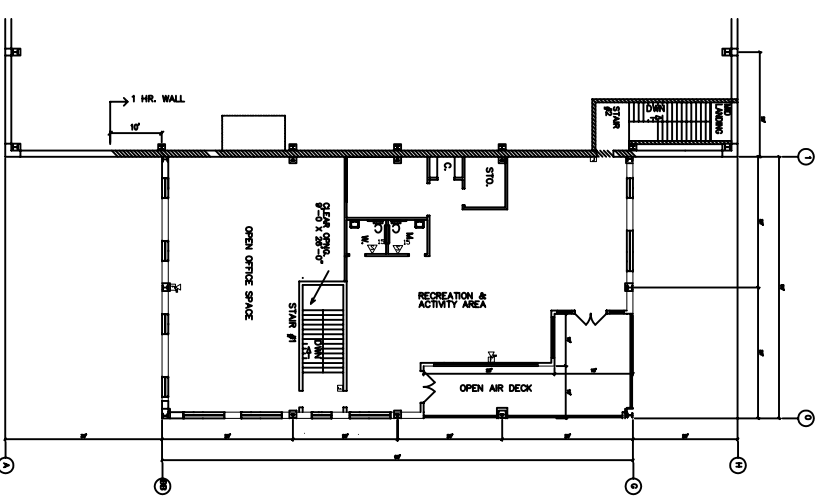

- PULL STATION
- ⊠ HORN/STROBE
- ⊠ HEAT
- ⊠ SMOKE
- ⊠ 1S STROBE

ELECTRICAL SYSTEMS OF MAINE, INC.  
 187 WASHINGTON STREET  
 PT. BOX 1395  
 AUBURN, MAINE 04211

Maine Yacht Building

FIRE ALARM SECOND & THIRD FLOOR

9/24/04