

PROJECT INFORMATION	
SCOPE OF WORK:	<ul style="list-style-type: none"> <li>ANTENNAS TO BE REMOVED: (1) ANTENNA PER SECTOR WITH (3) SECTORS, FOR A TOTAL OF (3) ANTENNAS</li> <li>NEW AT&amp;T ANTENNAS: (3) ANTENNAS PER SECTOR WITH (3) SECTORS, FOR A TOTAL OF (9) ANTENNAS ITEMS LISTED ABOVE TO BE MOUNTED ON EXISTING SHELTER, ON EXISTING RAILING AND ON EXISTING BALLAST FRAME</li> <li>NEW AT&amp;T RRU's, (3) RRU's PER SECTOR WITH (3) SECTORS, FOR A TOTAL OF (9) RRU's</li> <li>(3) NEW AT&amp;T RAYCAP SURGE SUPPRESSOR ITEMS LISTED ABOVE TO BE MOUNTED INSIDE EXISTING SHELTER AND ON PROPOSED BALLAST FRAME</li> <li>(2) NEW -48 VDC MODULES IN EXISTING DC CABINET ITEMS LISTED ABOVE TO BE INSTALLED INSIDE THE EXISTING AT&amp;T 12'-0" X 20'-0" EQUIPMENT SHELTER</li> <li>(1) NEW AT&amp;T GPS ANTENNAS TO BE INSTALLED TO THE EXISTING AT&amp;T EQUIPMENT SHELTER</li> </ul>
SITE ADDRESS:	970 BAXTER BOULEVARD PORTLAND, ME 04103
LATITUDE:	43.6794 N 43° 40' 45.96" N
LONGITUDE:	-70.2578 W -70° 15' 28.08" W
USID:	121884
LANDLORD:	MICHAEL K. SCARKS 120 EXCHANGE STREET PORTLAND, ME 04101
TYPE OF SITE:	ROOFTOP/INDOOR EQUIPMENT
ROOF HEIGHT:	38'-0"±
RAD CENTER:	44'-0"±
CURRENT USE:	TELECOMMUNICATIONS FACILITY
PROPOSED USE:	TELECOMMUNICATIONS FACILITY



**FA NUMBER: 10549322**  
**SITE NUMBER: ME5043**  
**SITE NAME:**  
**PORTLAND BAXTER**  
**BOULEVARD**

PROJECT TEAM	
<b>CLIENT REPRESENTATIVE</b>	<b>COMPANY:</b> SMARTLINK, LLC <b>ADDRESS:</b> 1997 ANNAPOLIS EXCHANGE PARKWAY, SUITE 200 ANNAPOLIS, MD 21401 <b>CITY, STATE, ZIP:</b> ANNAPOLIS, MD 21401 <b>CONTACT:</b> TIM BOYCE <b>PHONE:</b> (980) 333-3640 <b>E-MAIL:</b> tboyce@smartlinkllc.com
<b>SITE ACQUISITION</b>	<b>COMPANY:</b> SMARTLINK, LLC <b>ADDRESS:</b> 33 BOSTON POST ROAD WEST, SUITE 210 <b>CITY, STATE, ZIP:</b> MARLBOROUGH, MA 01752 <b>CONTACT:</b> TODD OLIVER <b>PHONE:</b> (774) 369-3618 <b>E-MAIL:</b> todd.oliver@smartlinkllc.com
<b>ZONING</b>	<b>COMPANY:</b> DOWNS RACHLIN MARTIN PLLC <b>ADDRESS:</b> COURTHOUSE PLAZA 199 MAIN STREET P.O. BOX 190 <b>CITY, STATE, ZIP:</b> BURLINGTON, VT 05402 <b>CONTACT:</b> WILLIAM J. DODGE <b>PHONE:</b> (802) 863-2375 <b>E-MAIL:</b> wdodge@drm.com
<b>ENGINEERING</b>	<b>COMPANY:</b> ADVANCED ENGINEERING GROUP, P.C. <b>ADDRESS:</b> 500 NORTH BROADWAY <b>CITY, STATE, ZIP:</b> EAST PROVIDENCE, RI 02914 <b>CONTACT:</b> MARC R. CHRETIEN, P.E. <b>PHONE:</b> (401) 354-2403 <b>E-MAIL:</b> mchretien@aegpc.net
<b>RF ENGINEER</b>	<b>COMPANY:</b> AT&T MOBILITY -NEW ENGLAND <b>ADDRESS:</b> 550 COCHITUATE ROAD SUITE 550 13 AND 14 <b>CITY, STATE, ZIP:</b> FRAMINGHAM, MA 01701 <b>CONTACT:</b> CAMERON SYME <b>PHONE:</b> (508) 596-7146 <b>E-MAIL:</b> cs6970@att.com
<b>CONSTRUCTION MANAGER</b>	<b>COMPANY:</b> SMARTLINK, LLC. <b>ADDRESS:</b> 33 BOSTON POST ROAD WEST SUITE 210 <b>CITY, STATE, ZIP:</b> MARLBOROUGH, MA 01752 <b>CONTACT:</b> JERRY BRUNO <b>PHONE:</b> (508) 920-7349 <b>E-MAIL:</b> jerry.bruno@smartlinkllc.com

DRAWING INDEX	REV
<b>T-1 TITLE SHEET</b>	<b>1</b>
<b>GN-1 GENERAL AND GROUNDING NOTES</b>	<b>1</b>
<b>A-1 COMPOUND &amp; SHELTER PLANS</b>	<b>1</b>
<b>A-2 ANTENNA LAYOUTS &amp; ELEVATIONS</b>	<b>1</b>
<b>A-3 DETAILS</b>	<b>1</b>
<b>A-4 ANTENNA MOUNTING DETAILS</b>	<b>1</b>
<b>G-1 GROUNDING, ONE-LINE DIAGRAM &amp; DETAILS</b>	<b>1</b>

**VICINITY MAP**

START OUT HEADING WEST ON COCHITUATE RD TOWARD BURR ST, TAKE THE 1ST RIGHT ONTO BURR ST, MAKE A U-TURN AT LEGGAT MCCALL CONN, TURN LEFT ONTO COCHITUATE RD, TAKE THE RAMP TO I-90 E/MASSPIKE W/SPRINGFIELD/BOSTON, KEEP RIGHT AT THE FORK, FOLLOW SIGNS FOR INTERSTATE 90 E/INTERSTATE 95/MASSACHUSETTS TURNPIKE/BOSTON AND MERGE ONTO I-90 E/MASSACHUSETTS TURNPIKE, TAKE EXIT 14 FOR I-95 N TOWARD N.H - MAINE, FOLLOW SIGNS FOR I-95 N/WALTHAM/PORTSMOUTH NH AND MERGE ONTO I-95 N, KEEP RIGHT TO STAY ON I-95 N, FOLLOW SIGNS FOR PORTSMOUTH NH, ENTERING NEW HAMPSHIRE, KEEP LEFT TO CONTINUE ON I-95, MERGE ONTO I-95 N, ENTERING MAINE, KEEP RIGHT TO CONTINUE ON I-295 N, FOLLOW SIGNS FOR S PORTLAND/DOWNTOWN PORTLAND, TAKE EXIT 8 FOR ME-26 N/WASHINGTON AVE, TURN LEFT ONTO BATES ST, TURN LEFT, TURN RIGHT, DESTINATION WILL BE ON THE LEFT



**GENERAL NOTES**

- THIS DOCUMENT IS THE CREATION, DESIGN, PROPERTY AND COPYRIGHTED WORK OF AT&T. ANY DUPLICATION OR USE WITHOUT EXPRESS WRITTEN CONSENT IS STRICTLY PROHIBITED. DUPLICATION AND USE BY GOVERNMENT AGENCIES FOR THE PURPOSES OF CONDUCTING THEIR LAWFULLY AUTHORIZED REGULATORY AND ADMINISTRATIVE FUNCTIONS IS SPECIFICALLY ALLOWED.
- THE FACILITY IS AN UNMANNED PRIVATE AND SECURED EQUIPMENT INSTALLATION. IT IS ONLY ACCESSED BY TRAINED TECHNICIANS FOR PERIODIC ROUTINE MAINTENANCE AND THEREFORE DOES NOT REQUIRE ANY WATER OR SANITARY SEWER SERVICE. THE FACILITY IS NOT GOVERNED BY REGULATIONS REQUIRING PUBLIC ACCESS PER ADA REQUIREMENTS.
- CONTRACTOR SHALL VERIFY ALL PLANS AND EXISTING DIMENSIONS AND CONDITIONS ON THE JOB SITE AND SHALL IMMEDIATELY NOTIFY THE AT&T REPRESENTATIVE IN WRITING OF DISCREPANCIES BEFORE PROCEEDING WITH THE WORK OR BE RESPONSIBLE FOR SAME.

**APPROVALS**

THE FOLLOWING PARTIES HEREBY APPROVE AND ACCEPT THESE DOCUMENTS & AUTHORIZE THE SUBCONTRACTOR TO PROCEED WITH CONSTRUCTION DESCRIBED HEREIN. ALL DOCUMENTS ARE SUBJECT TO REVIEW BY THE LOCAL BUILDING DEPARTMENT & MAY IMPOSE CHANGES OR MODIFICATIONS.


DISCIPLINE:	SIGNATURE:	DATE:
SMARTLINK SITE ACQUISITION:		
SMARTLINK CONSTRUCTION MANAGER:		
AT&T PROJECT MANAGER:		



**SITE NUMBER: ME5043**  
**SITE NAME: PORTLAND BAXTER BOULEVARD**  
 970 BAXTER BOULEVARD  
 PORTLAND, ME 04103  
 CUMBERLAND COUNTY



NO.	DATE	REVISIONS	BY	CHK	APP'D
1	03/19/14	FINAL	BDJ	MRC	MRC
0	03/03/14	ISSUED FOR CONSTRUCTION	BDJ	MRC	MRC
A	10/21/13	ISSUED FOR REVIEW	AL	MRC	MRC

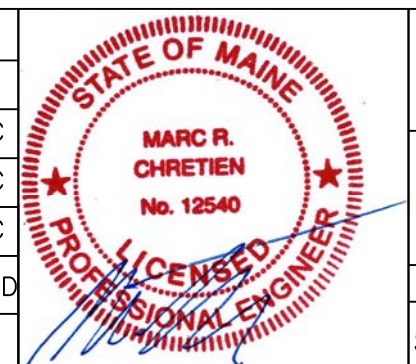

AT&T		
TITLE SHEET		
JOB NUMBER	DRAWING NUMBER	REV
5043 LTE	T-1	1

72 HOURS  
 BEFORE YOU DIG  
 CALL TOLL FREE 888-DIG-SAFE