



3RD FLOOR

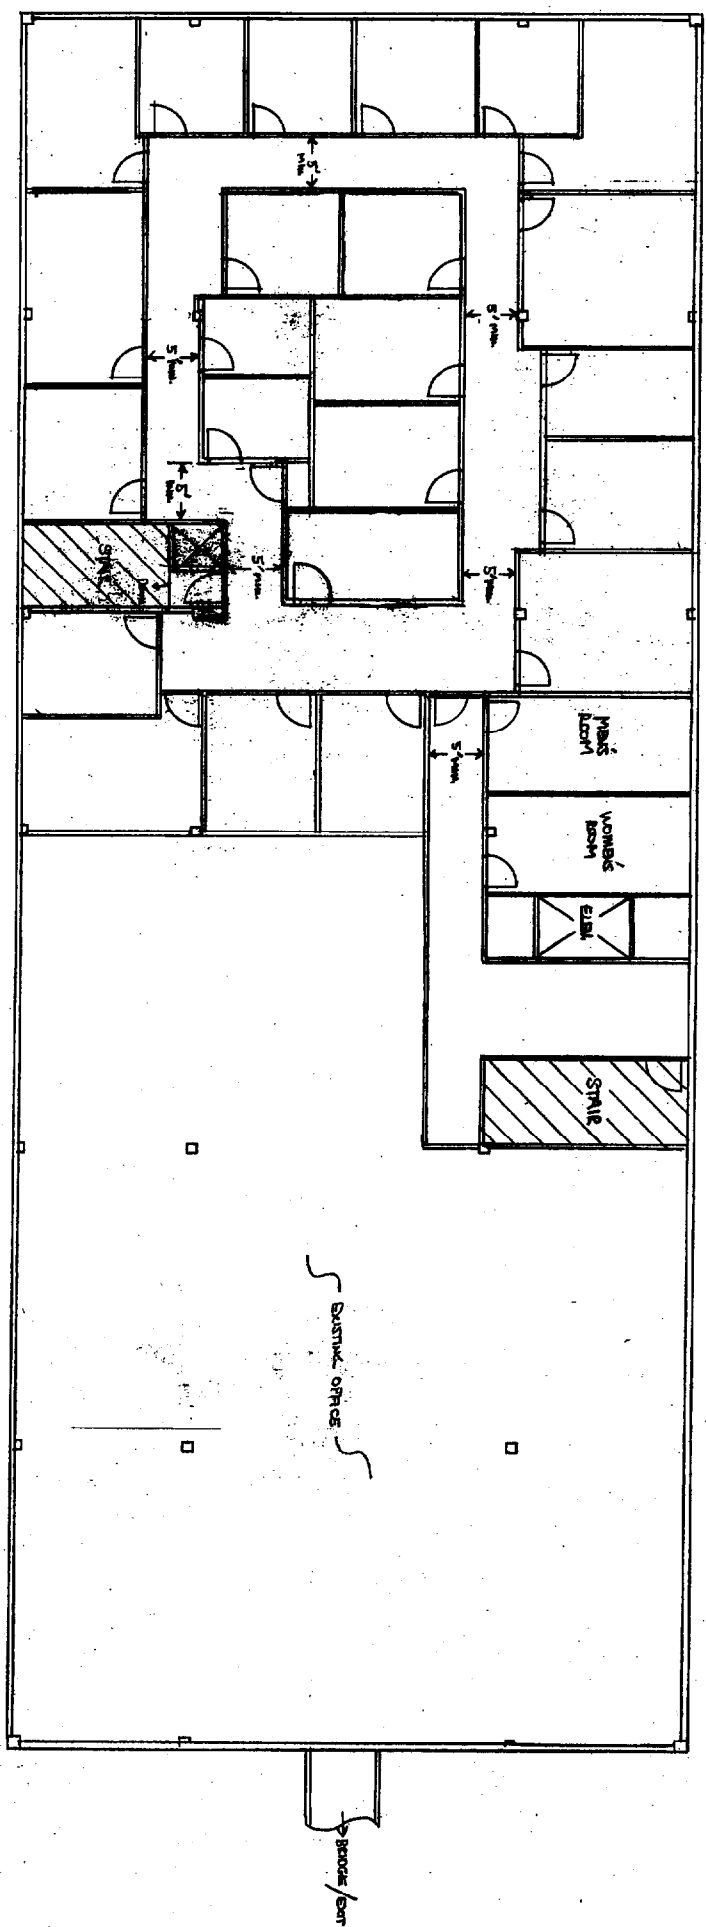


2ND FLOOR

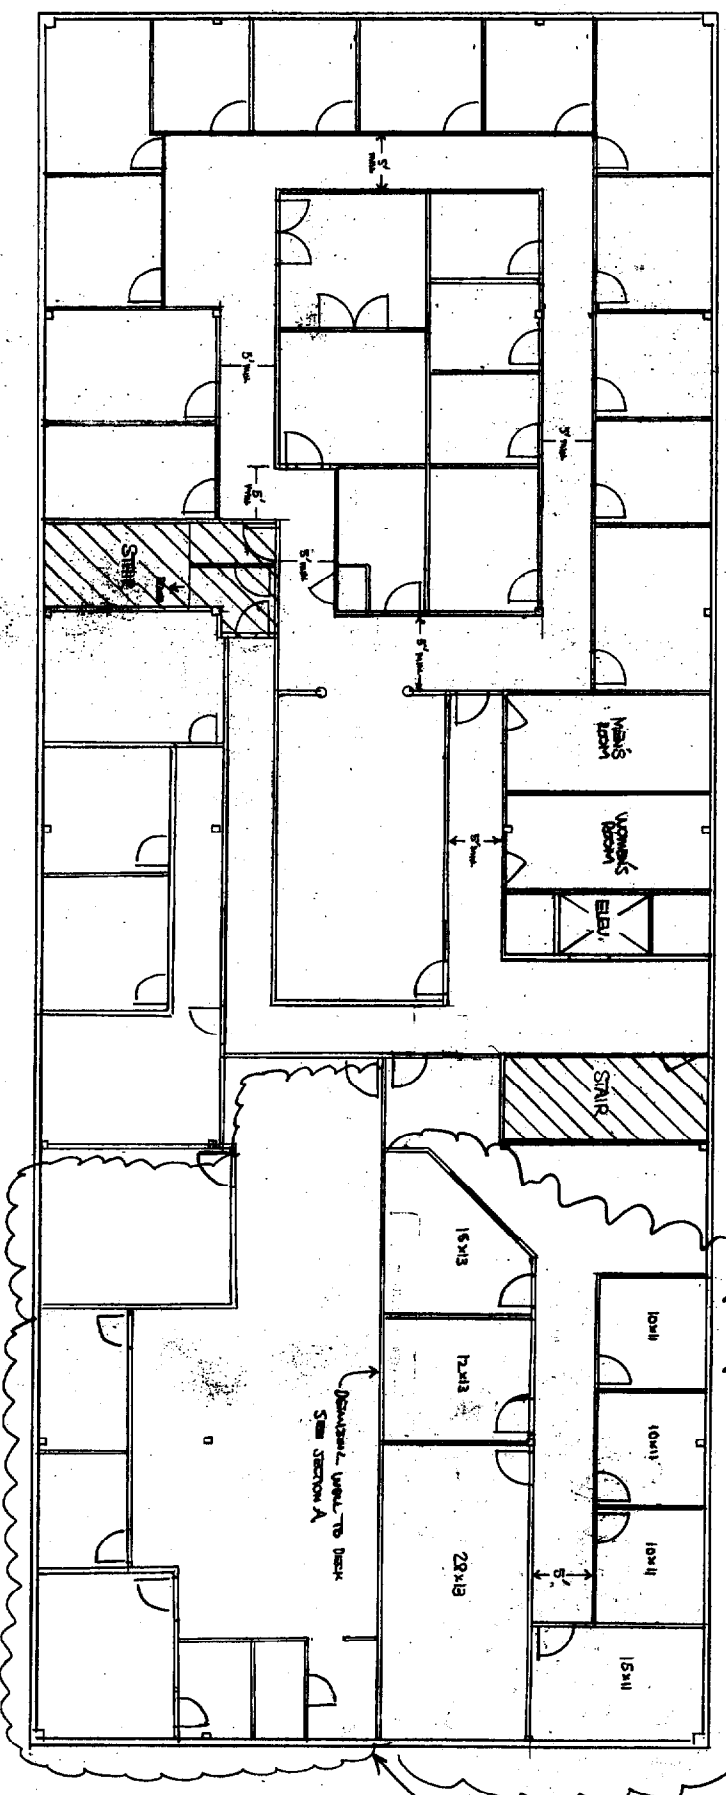

REVISION #1
LIMIT OF WORK - FINAL BUILD-OUT
OF UNOCCUPIED SPACE
2200 +/- SF

NOTE: ALL INTERNAL WALLS TO 10' +/- HIGH

SECTION "A"
N.T.S.

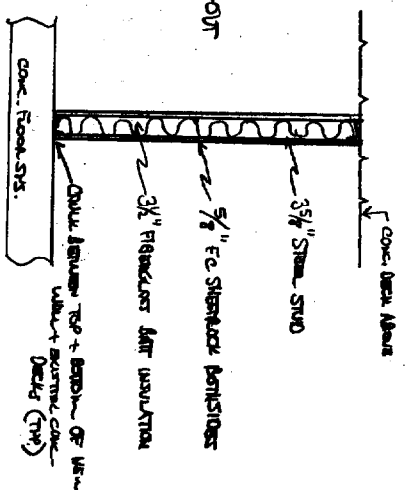

Revision #1 / 10/15/04 / RNO 2200 +/- BUILD-OUT	
NEPTUNE PROPERTIES	
DATE: 10/15/04	APPROVED BY:
DATE: 2/2/01	REVISION:
PIONEER BOWERS, INC. / 400 BAYVIEW BLVD. PORTLAND, OR 97201	
2ND + 3RD FLOOR BUILD-OUT	