



550 COCHITUATE ROAD
SUITE 550 13 AND 14
FRAMINGHAM, MA 01701



1362 MELLON ROAD
SUITE 140
HANOVER, MD 21076



1100 E. WOODFIELD ROAD, SUITE 500
SCHAUMBURG, ILLINOIS 60173
TEL: 847-908-8400
www.FullertonEngineering.com

REV	DATE	DESCRIPTION	BY
0	02/01/16	90% REVIEW	EE
1	06/24/16	FOR PERMIT	KC

I HEREBY CERTIFY THAT THESE DRAWING WERE PREPARED BY ME OR UNDER MY DIRECT SUPERVISION AND CONTROL, AND TO THE BEST OF MY KNOWLEDGE AND BELIEF COMPLY WITH THE REQUIREMENTS OF ALL APPLICABLE CODES.



SITE NAME

**PORTLAND
BAXTER BLVD**

SITE NUMBER:

MEL05043

SITE ADDRESS

970 BAXTER BOULEVARD
PORTLAND, ME 04103

SHEET NAME

**EQUIPMENT
DETAILS**

SHEET NUMBER


A5

NOT USED SCALE: N.T.S. 1

NOT USED SCALE: N.T.S. 2

NOT USED SCALE: N.T.S. 3


NOT USED SCALE: N.T.S. 4

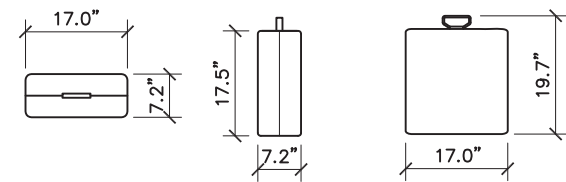

PLAN VIEW SIDE VIEW FRONT VIEW

**ERICSSON – RRUS 11
WITH SOLAR SHIELD**

UNIT WEIGHT 50 Lbs

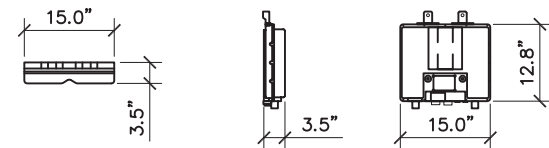

PLAN VIEW SIDE VIEW FRONT VIEW

ERICSSON – RRUS A2 MODULE

UNIT WEIGHT 22 Lbs

RRU SPEC SCALE: N.T.S. 5

A2 BOX SPEC SCALE: N.T.S. 6

NOT USED SCALE: N.T.S. 7

NOT USED SCALE: N.T.S. 8

THESE DRAWINGS ARE THE PROPERTY OF FULLERTON ENGINEERING CONSULTANTS, INC. IT IS FOR THE EXCLUSIVE USE OF THIS PROJECT. ANY RE-USE OF THIS PROJECT, ANY RE-USE OF THIS DRAWING WITHOUT THE EXPRESSED WRITTEN CONSENT OF FULLERTON ENGINEERING CONSULTANTS, INC. IS PROHIBITED.