


N/F
STEPHEN R &
HILARY E J ANDREW
4242/347

N/F
DOUGLAS T &
GRACE E COLE
4242/347

SITE PLAN

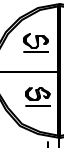

SCALE: 1" = 20'-0"

N/F
STATE OF MAINE
2217/255

CASCO BAY

TIDAL FLATS


LINE OF CLOSEST EXISTING
STRUCTURE TO HIGH WATER
OBSERVED ON 6/6/2005

SITE PLAN - GENERAL NOTES

- A. ARCHITECTURAL DATUM OF 10'-4" : 2600' (UGS) ON SITE
- B. SEE DEMOLITION PLAN AND FLOOR PLANS FOR EXTERIOR STAIRS TO BE REMOVED AND NEW STAIR LOCATIONS.

SITE PLAN - KEYED NOTES

- 1 PORTION OF EXISTING DRIVE TO BE REMOVED.
- 2 EXISTING DECK TO BE REMOVED (SEE DEMOLITION PLAN).

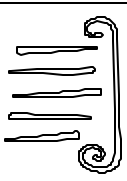

PQR ARCHITECTURE
65 NEWBURY STREET
PORTLAND, ME 04101
TEL: 207.781.9000
FAX: 207.781.2010
Info@pqrarch.com

CONTRACT NO.

Zukowski & Espinoza
Residence
52 Berwick
Portland, Maine

SITE PLAN

Project No. L46
Drawing No. S1
Scale: 1" = 20'-0"

DATE	DESCRIPTION
December 14, 2009	REVISION
Project Number	056900
Drawn by	
Checked by	
Scale	