


Beam Layout Level 1

2. FOUNDATION SYSTEM

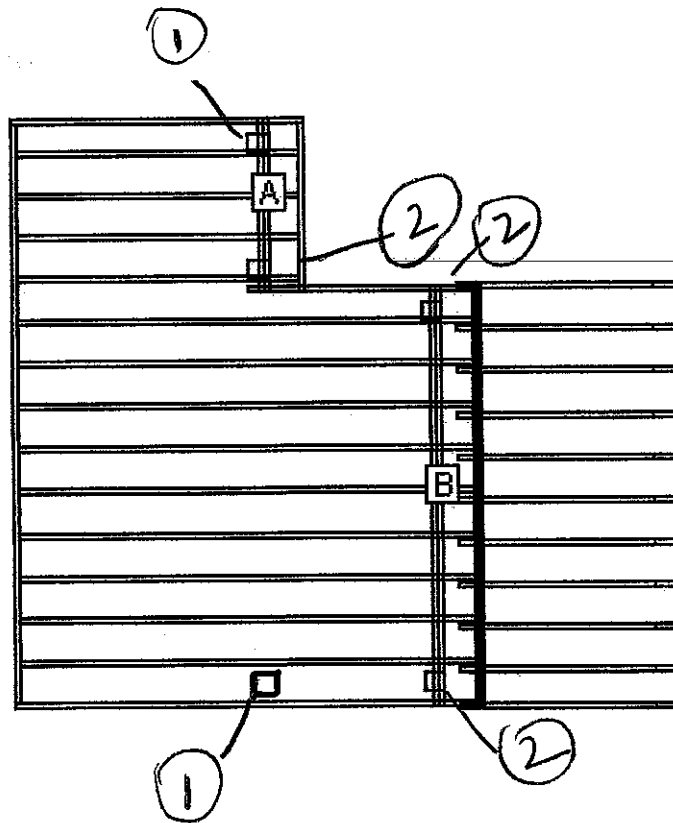

BEAM LABEL	BEAM LENGTH	POST COUNT	POST SPACING
A	4' 1 1/2"	2	3'
B	9' 10 1/4"	2	8' 8 3/4"
		1 (upper deck post)	
		= 5	

12" QUIKrete CONCRETE FORMING TUBES 48" DEEP OR TO SOLID LEDGE
 USP STEEL S185 POST BASES 6"
 5/8" x 10" HDG ANCHOR BOLT

POSTS ARE 6" X 6" #2 PT 3/4"
 - POSTS LABELED (#1) ARE 12' LONG, (#2) ARE 4' LONG