


Beam Layout Level 1

DECK ATTACHMENT FOR LATERAL LOAD PER IRC CODE 2009 R 502.2.2, 3

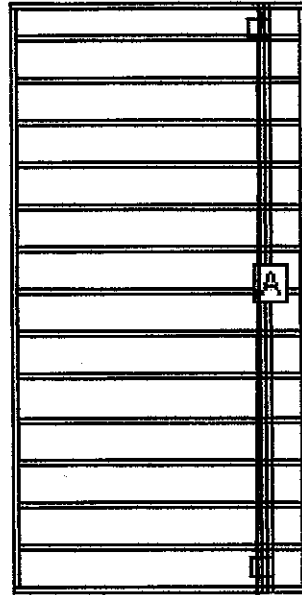

3" FRAMING MEMBERS



BEAM LABEL
A

BEAM LENGTH
13' 10 1/4"

POST COUNT
2

POST SPACING
12' 8 3/4"

3 - 2" x 12" x 13' 10 1/4" SITTING ON TOP OF 6x6

(SEE ALL ON LOWER DECK VIEW)

POSTS
12'

LEADER 2" x 12" x 14" #2 PT SYP

FASTENER FOR LEADER 1/2" x 8" HOT DIPPED GALV HEX BOLT

ALL FRAMING LUMBER IS 2x12 #2 PT 12" OC PER 12"

JOIST HANGERS ARE USP 2" x 12" TRIPLE ZINC SLANT NAIL
+ USP 1 1/2" x 6 1/2" TRIPLE ZINC RAFTER TIES