


**Materials Cut List: Level 1**

3. FRAMING MEMBERS

(Posts Are on Prior Pages)

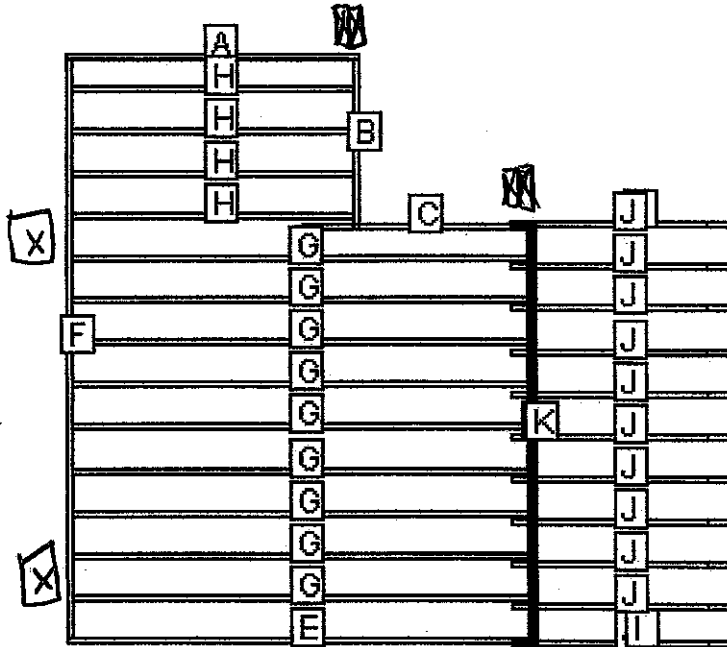

DECK ATTACHMENT FOR LATERAL LOAD PER IRC 2009 R502.2,2.3

LOWER DECK VIEW

LABEL	NAME	QTY	LENGTH	BEVELS	LABEL	NAME	QTY	LENGTH	BEVELS
A	Rim Joist	1	6' 10 1/4"	0, 0	G	Internal Joist	9	10' 7 1/4"	0, 0
B	Header	2	4'	0, 0	H	Internal Joist	4	6' 7 1/4"	0, 0
C	Rim Joist	1	5' 3 3/4"	0, 0	I	Cladding	2	5' 10"	0, 0
D	Header	1	9' 7 1/4"	0, 0	J	Pre Cut Stringer	11	5' 10"	0, 0
E	Rim Joist	1	10' 10 1/4"	0, 0	K	Stringer Support	2	10'	0, 0
F	Header	1	13' 7 1/4"	0, 0					

Cut Angles: L=Left, R=Right, F=Front, S=Side

LEADER 2" x 12" x 14' #2 PT  
 FASTENER FOR LEADER 1/2" x 8" HOT DIPPED GALV HEX BOLT PER 12" <sup>STAGGERED</sup>  
 ALL FRAMING LUMBER IS 2" x 12" #2 PT 12" DC  
 JOIST HANGERS ARE USP 2" x 12" TRIPLE ZINC SLANT NAIL  
 + USP 1 1/2" x 6 1/2" TRIPLE ZINC RAFTER TIES