


13'

w/ 12'-6x6 POSTS w/SIF ADDP  
3-2" x 12" x 14" #2 PT SYP

Proposed

**Upper Deck 2**

9B in

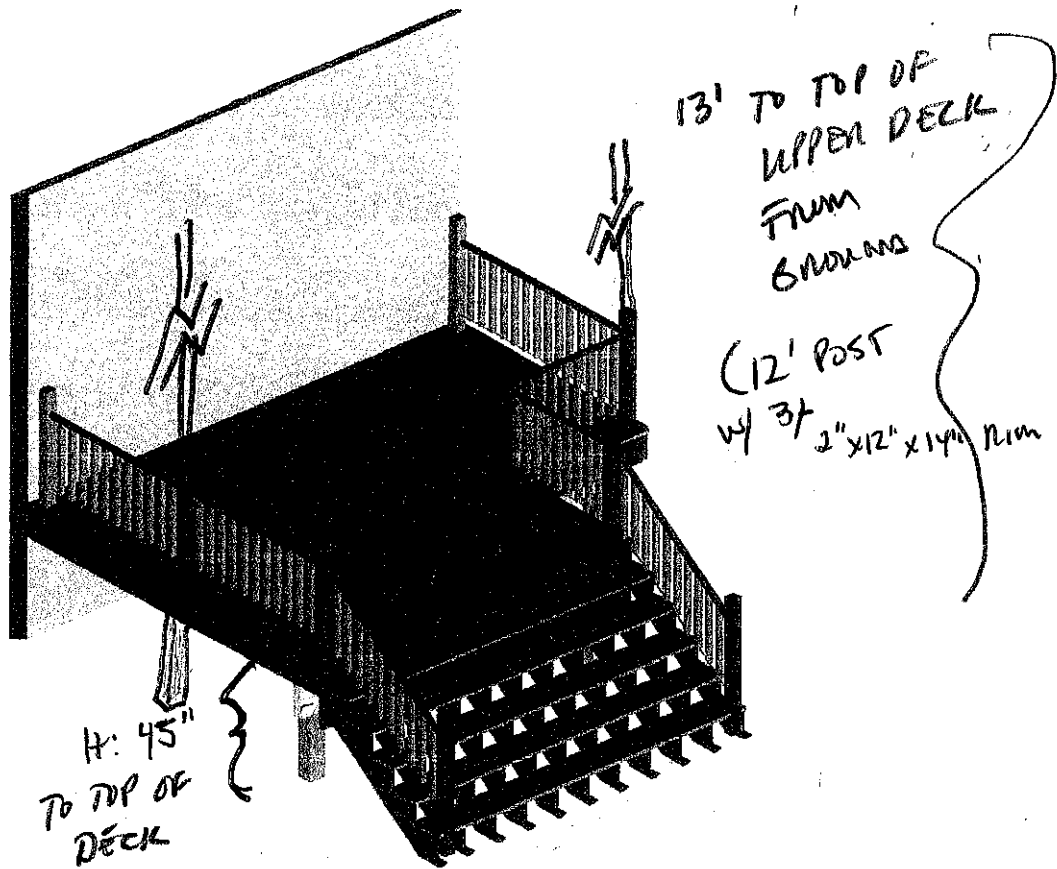

PROPOSED

Lower Deck

138

**Below are the Specifications And Materials  
that you have selected for your deck.**

*Lower Deck*

<b>Overview</b>	Number of Levels: 1	Footer Depth: 24" 48"
	Total Square Feet: 138	Live Load: 94 ←
		Dead Load: 10

Component	Size	Wood Type
Joists	2x12	Top Choice Treated
Beams	2x12	Top Choice Treated
Posts	6x6	Top Choice Treated
Decking	5/4x6	Composite
Railing		Aluminum
Lattice		

*48"*

FooterDepth	<del>24"</del>	Live Load	94 psf
		Dead Load	10 psf

**Below are the Specifications And Materials  
that you have selected for your deck.**

*UPPON DECK*

*48"*

<b>Overview</b>	Number of Levels: 1	Footer Depth: <del>24"</del>
	Total Square Feet: 98	Live Load: 64
		Dead Load: 10

Component	Size	Wood Type
Joists	2x12	Top Choice Treated
Beams	2x12	Top Choice Treated
Posts	6x6	Top Choice Treated
Decking	5/4x6	Composite
Railing		Aluminum
Lattice		

*48"*

FooterDepth	<del>24"</del>	Live Load	64 psf
		Dead Load	10 psf