


5. STAIR DETAILS

VOLK
21 LENNOX
430 A006 001
kimvolke@gmail.com

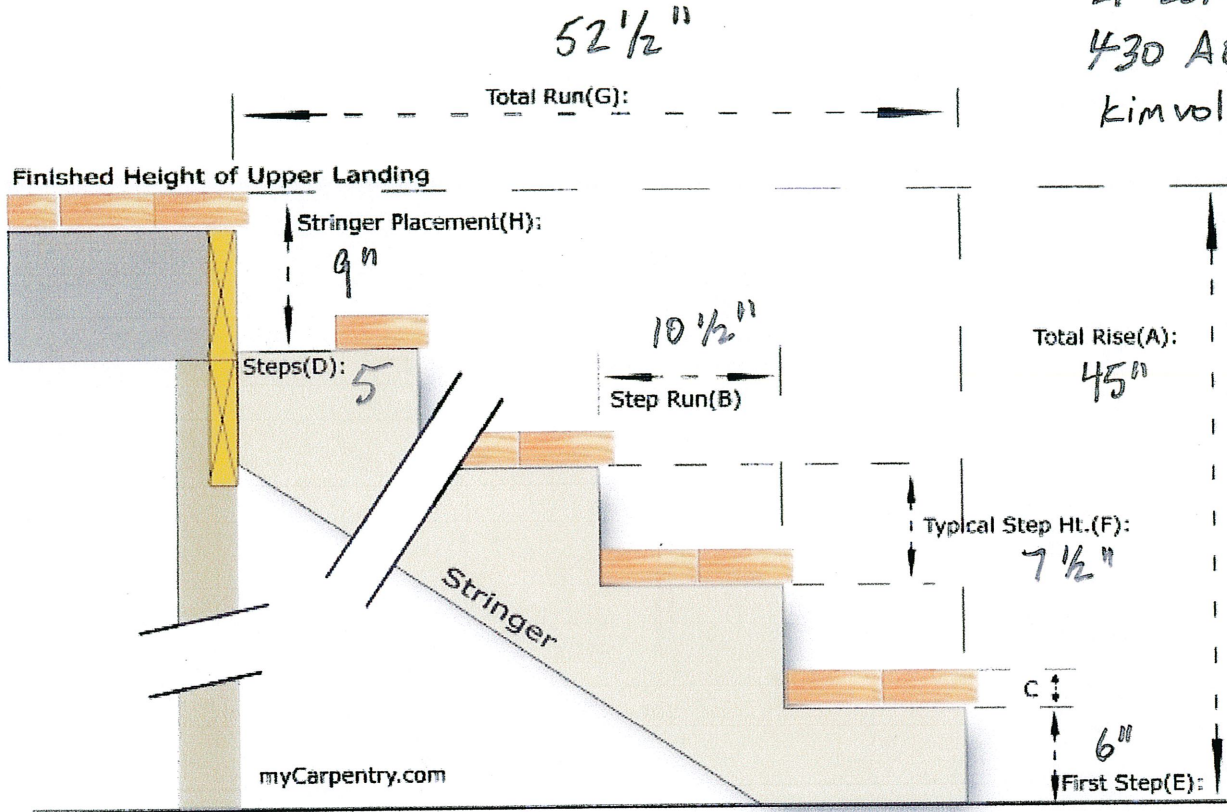

NOSING 1/2"