


EXISTING HOUSE

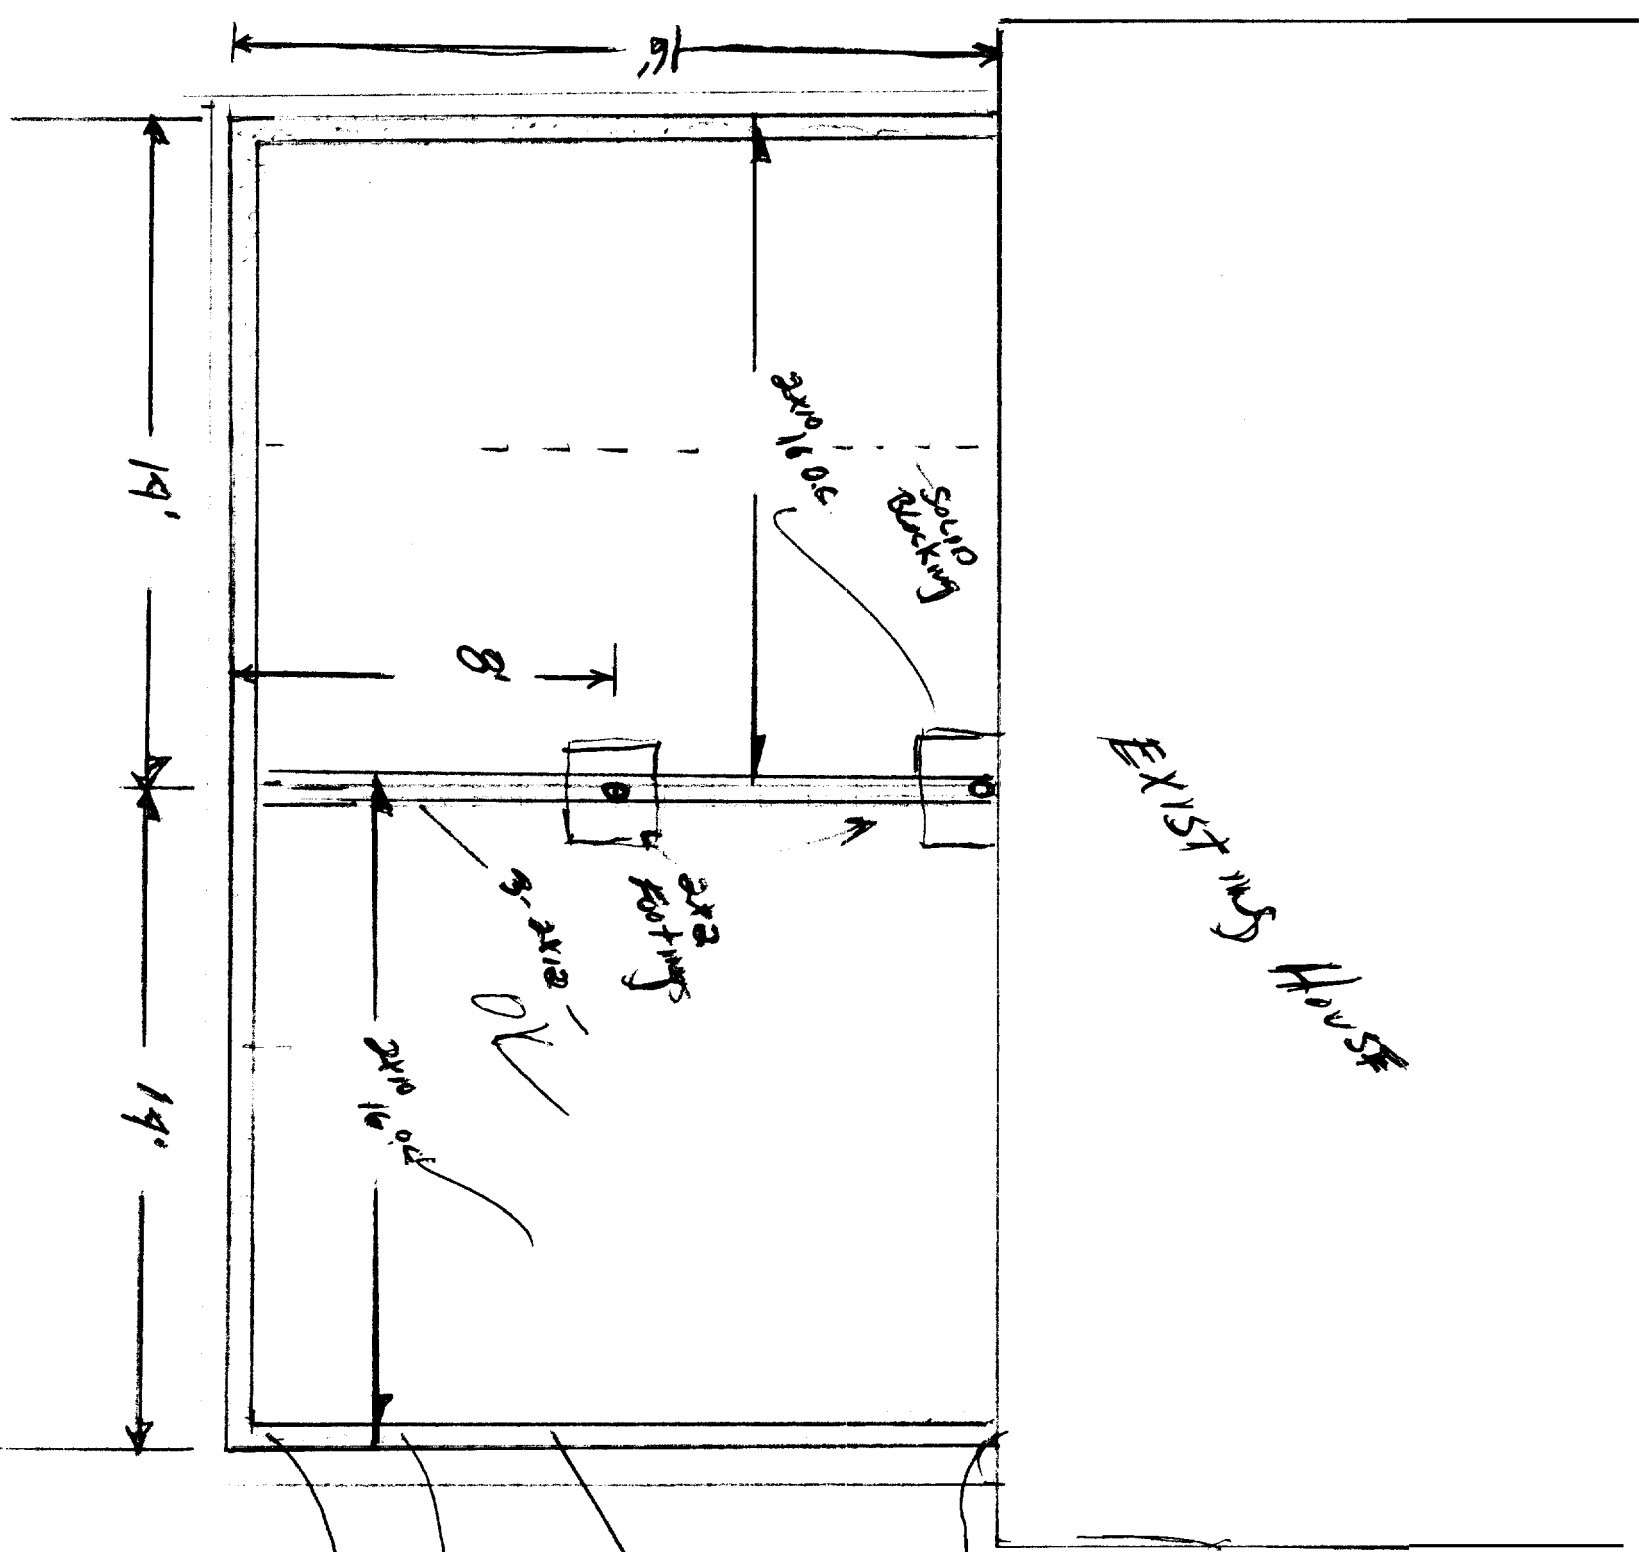

2" D.C. beam
2" x 10"

8" wall
4' tall
1 1/2" post
10" post
sill
2" x 6"

9'

14'

14'

8'

extra 2x6
solid backing

2x6
footings

2x6
16'

2x6
16'

CHARLES

