

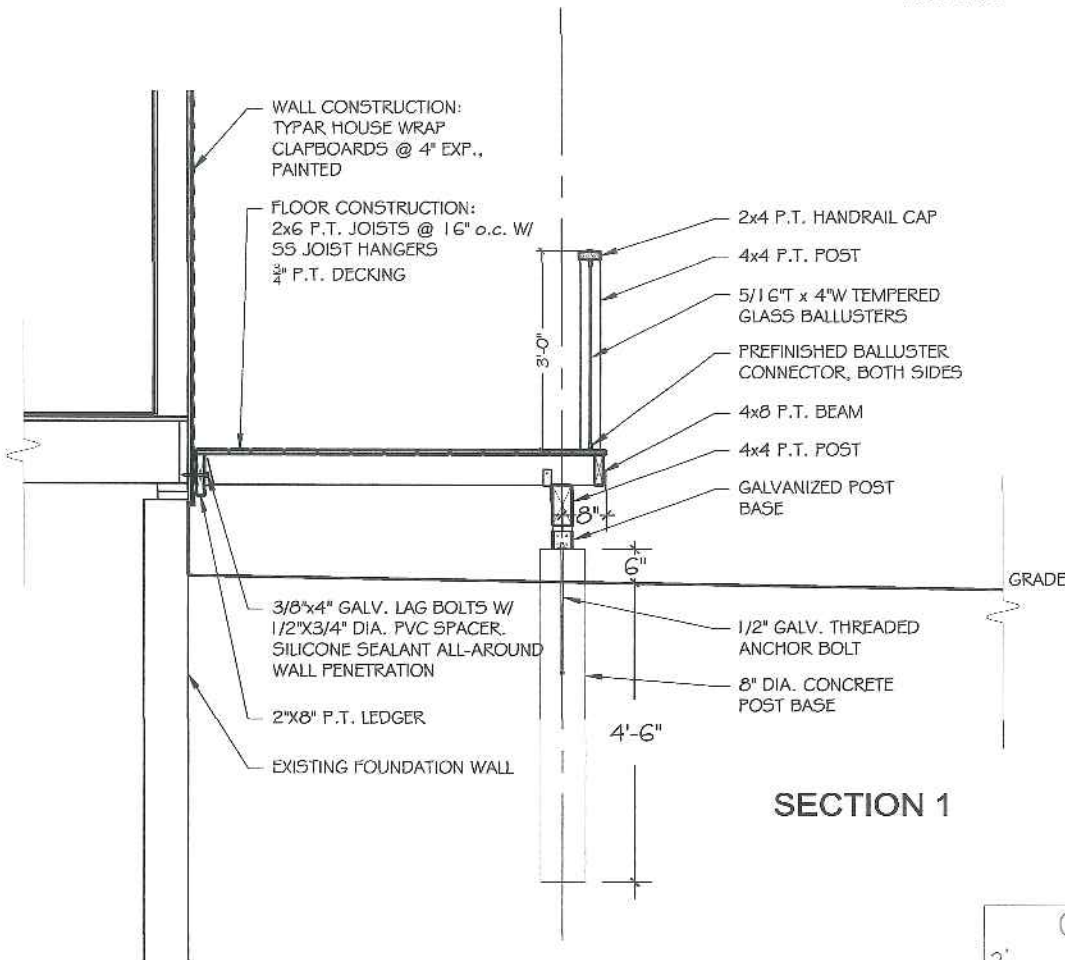


SECTION 2

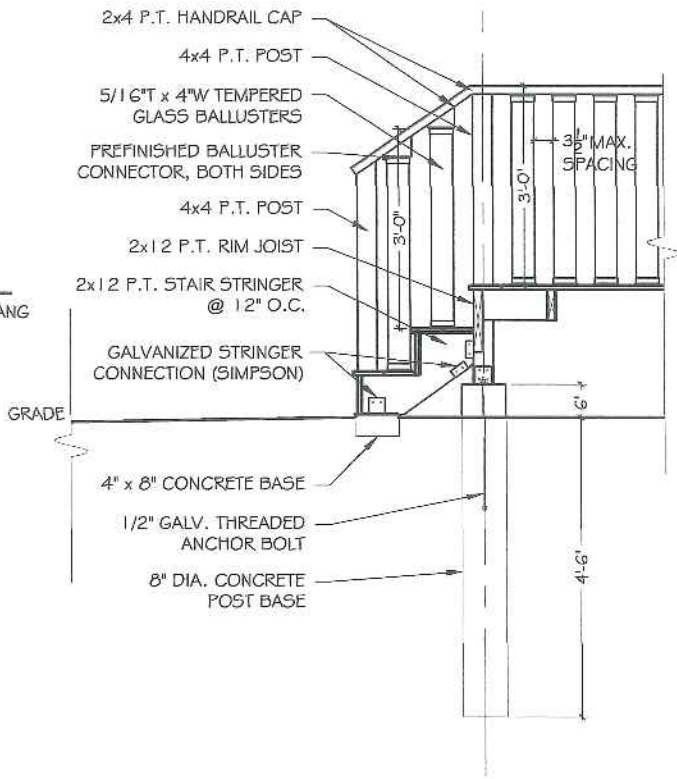

SECTION 1

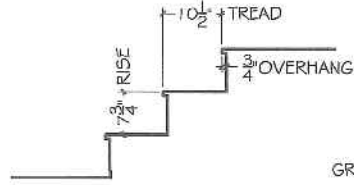

74 Watson Street, Portland ME
Donald M Peterson, Owner
dmpetersoninc@gmail.com
207.415.0707

ENTRANCE PORCH

A2 DETAILS

17 April 2014
Scale 3/8" = 1'-0"