

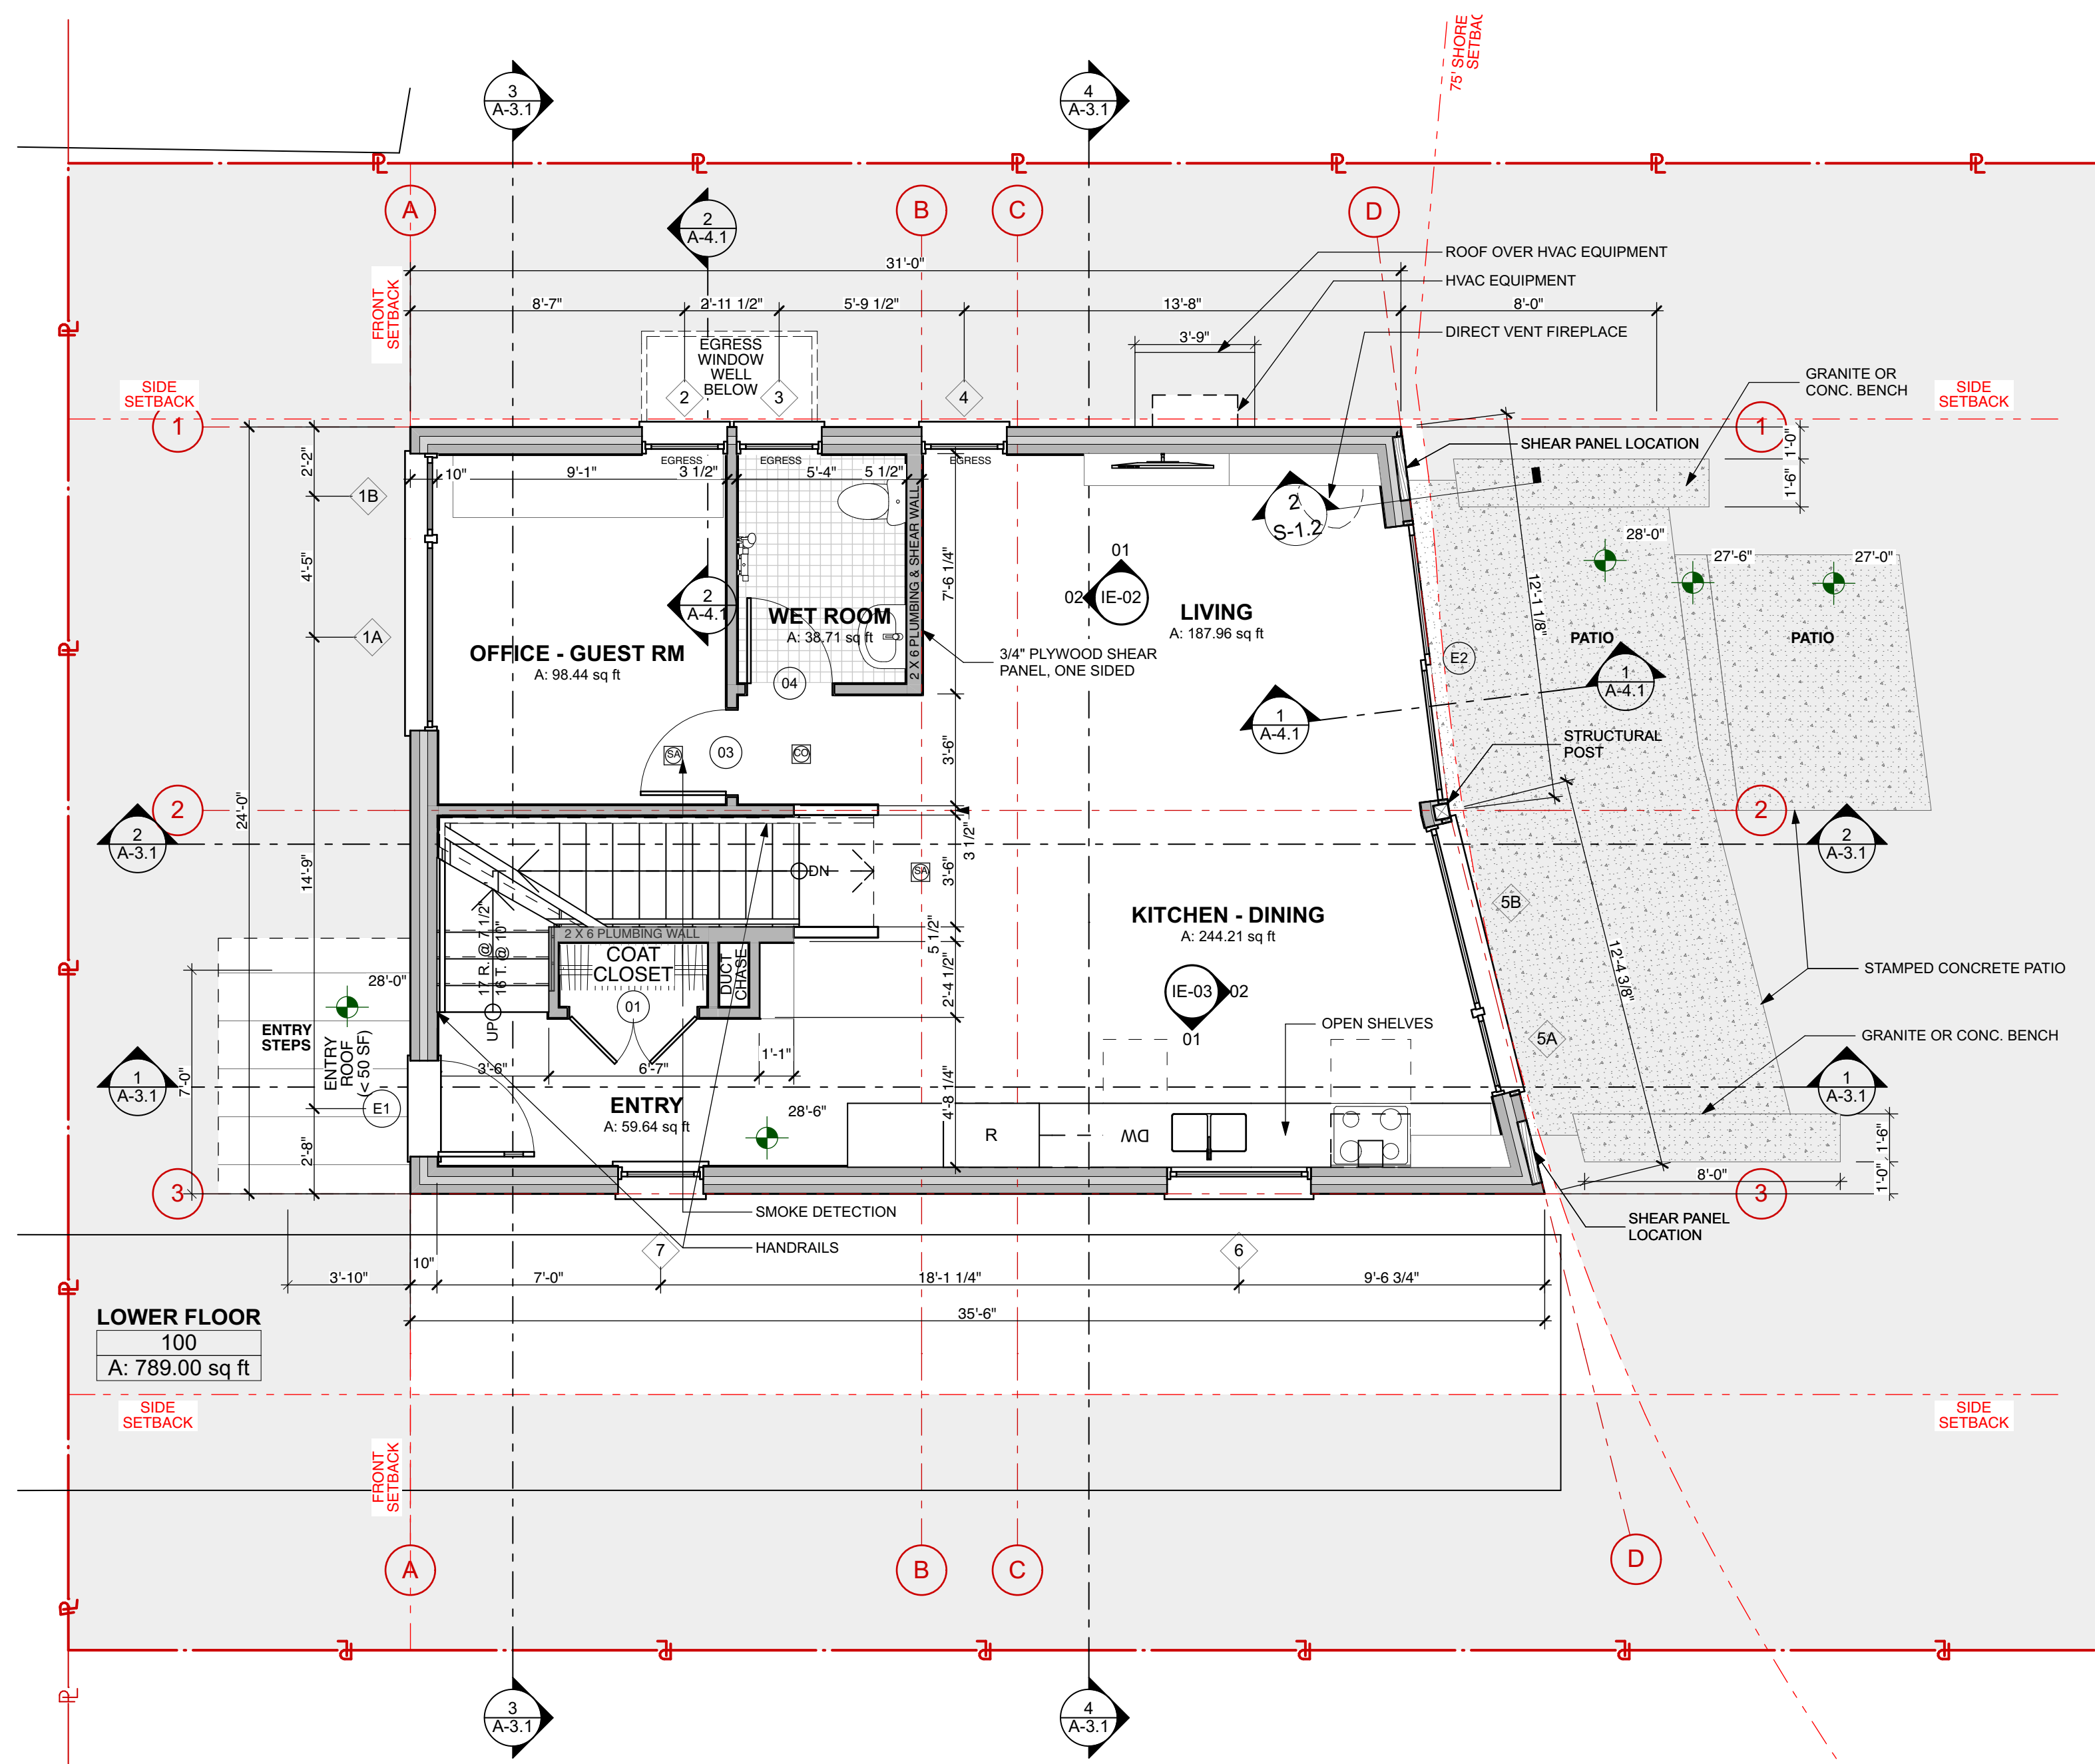
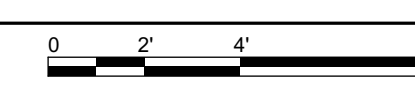


1 BASEMENT
 SCALE: 1/4" = 1'-0"

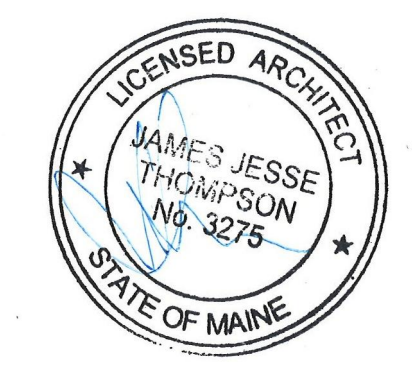

2 MAIN LEVEL
 SCALE: 1/4" = 1'-0"

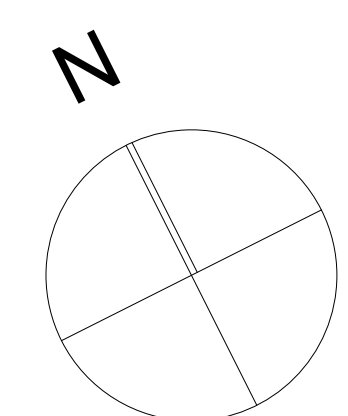

NOT FOR CONSTRUCTION
 PROJECT NO: RNT
 DATE: 04/25/2017
 REVISED 1:
 REVISED 2:
 DRAWN BY: JJT/CA
 PHASE: PERMIT SET