


① Side view framing
1sq=5"

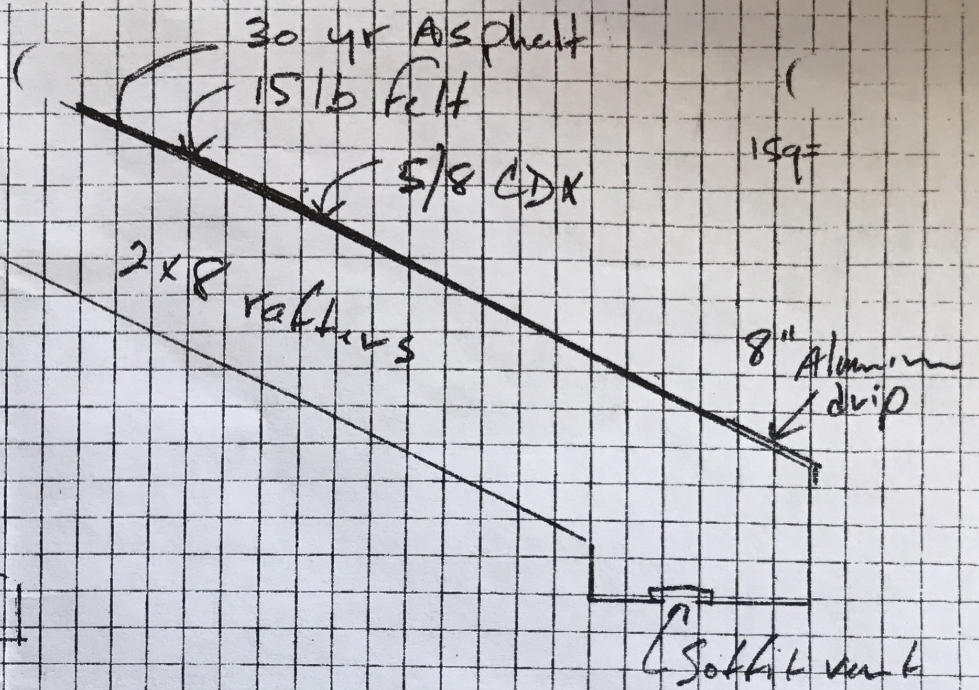

2x8 ledger
6" lag bolts @ 12" on center

floor - 2x8 pt joists 16" @
2x8 aluminum hangers
w/ 3" decking screws

2x4 studs

2x4 walls

4x4 post

2x8 joists

4x4 seat

8" Sanna Tube

Aluminum anchor w/ screws up & down

4" deep

Tam Ripita Addition