


SPRING HIGH TIDE LINE
ELEVATION 7.4' NGVD 29

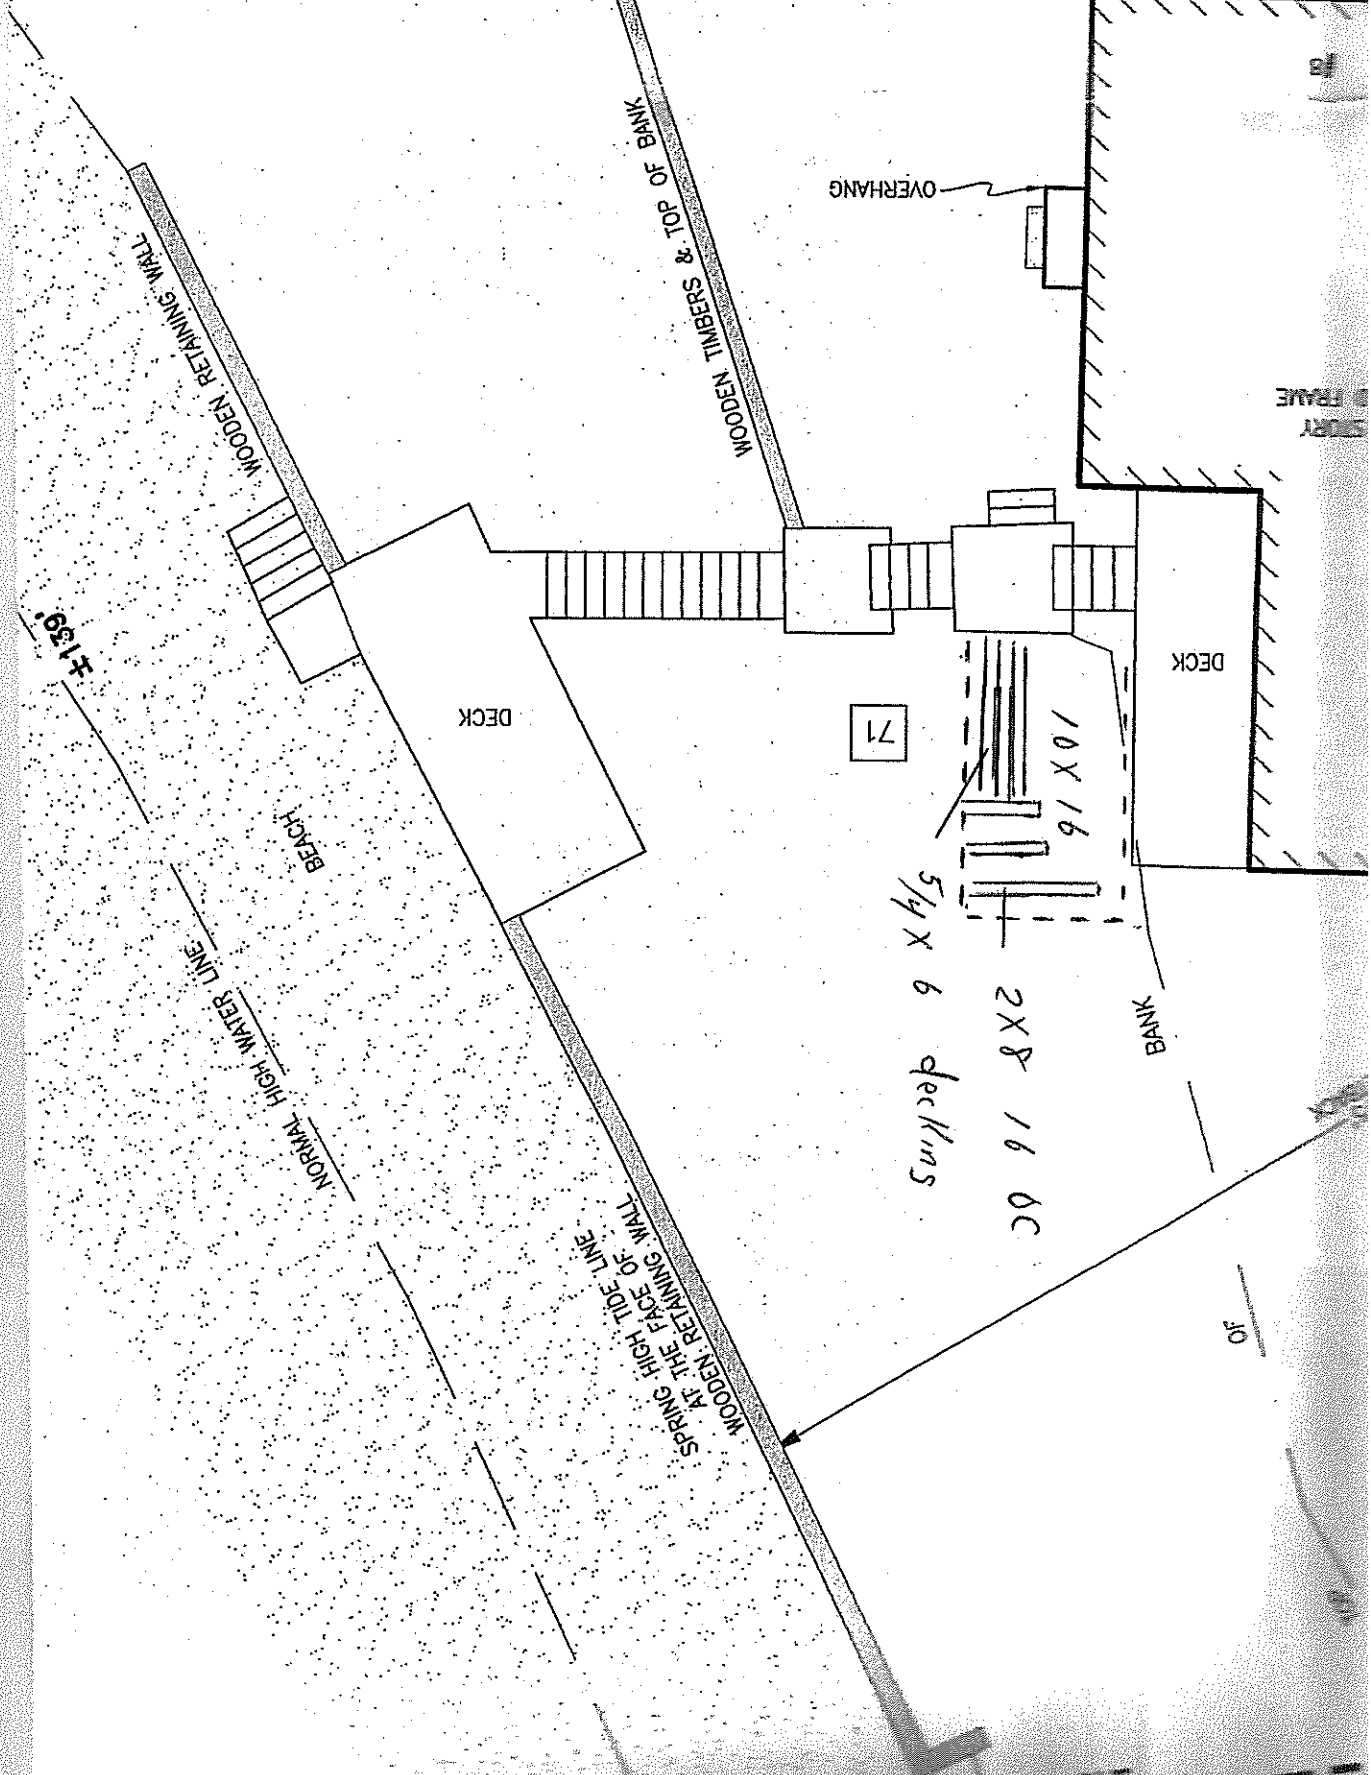

10'