



8 Chester Street

16ft

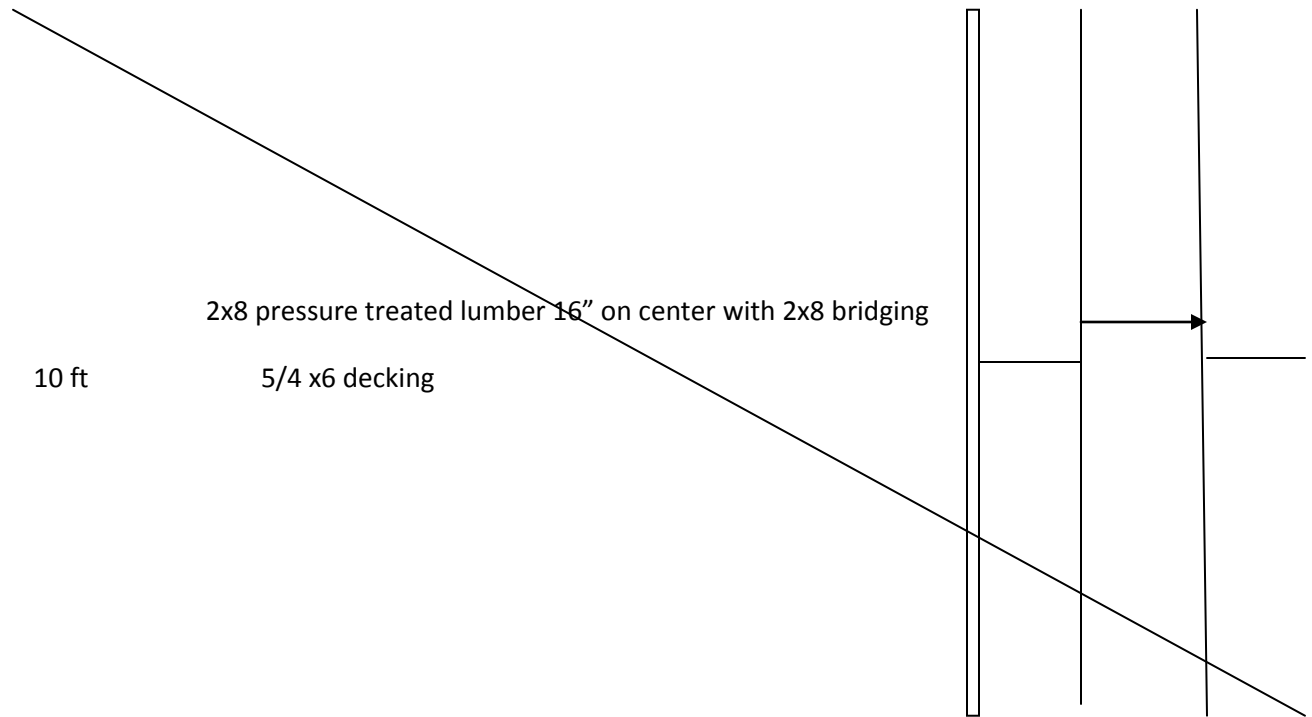

2x2 balusters 5" OC 36" high

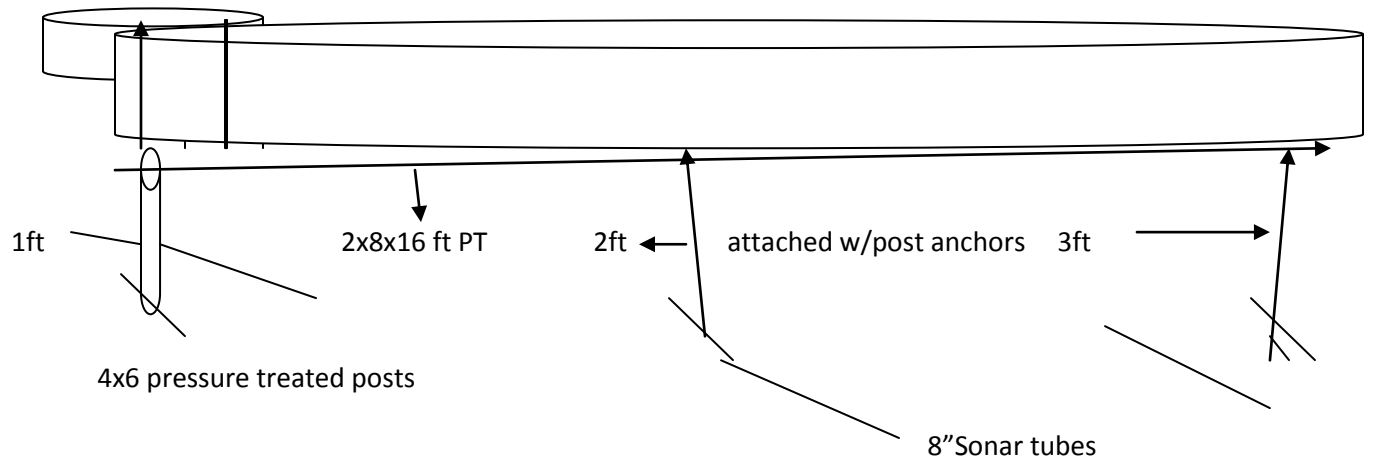

Free standing deck with the inside edge sitting on the ground