


**WINDSOR TERRACE**  
PAVED - PUBLIC 50' WIDE

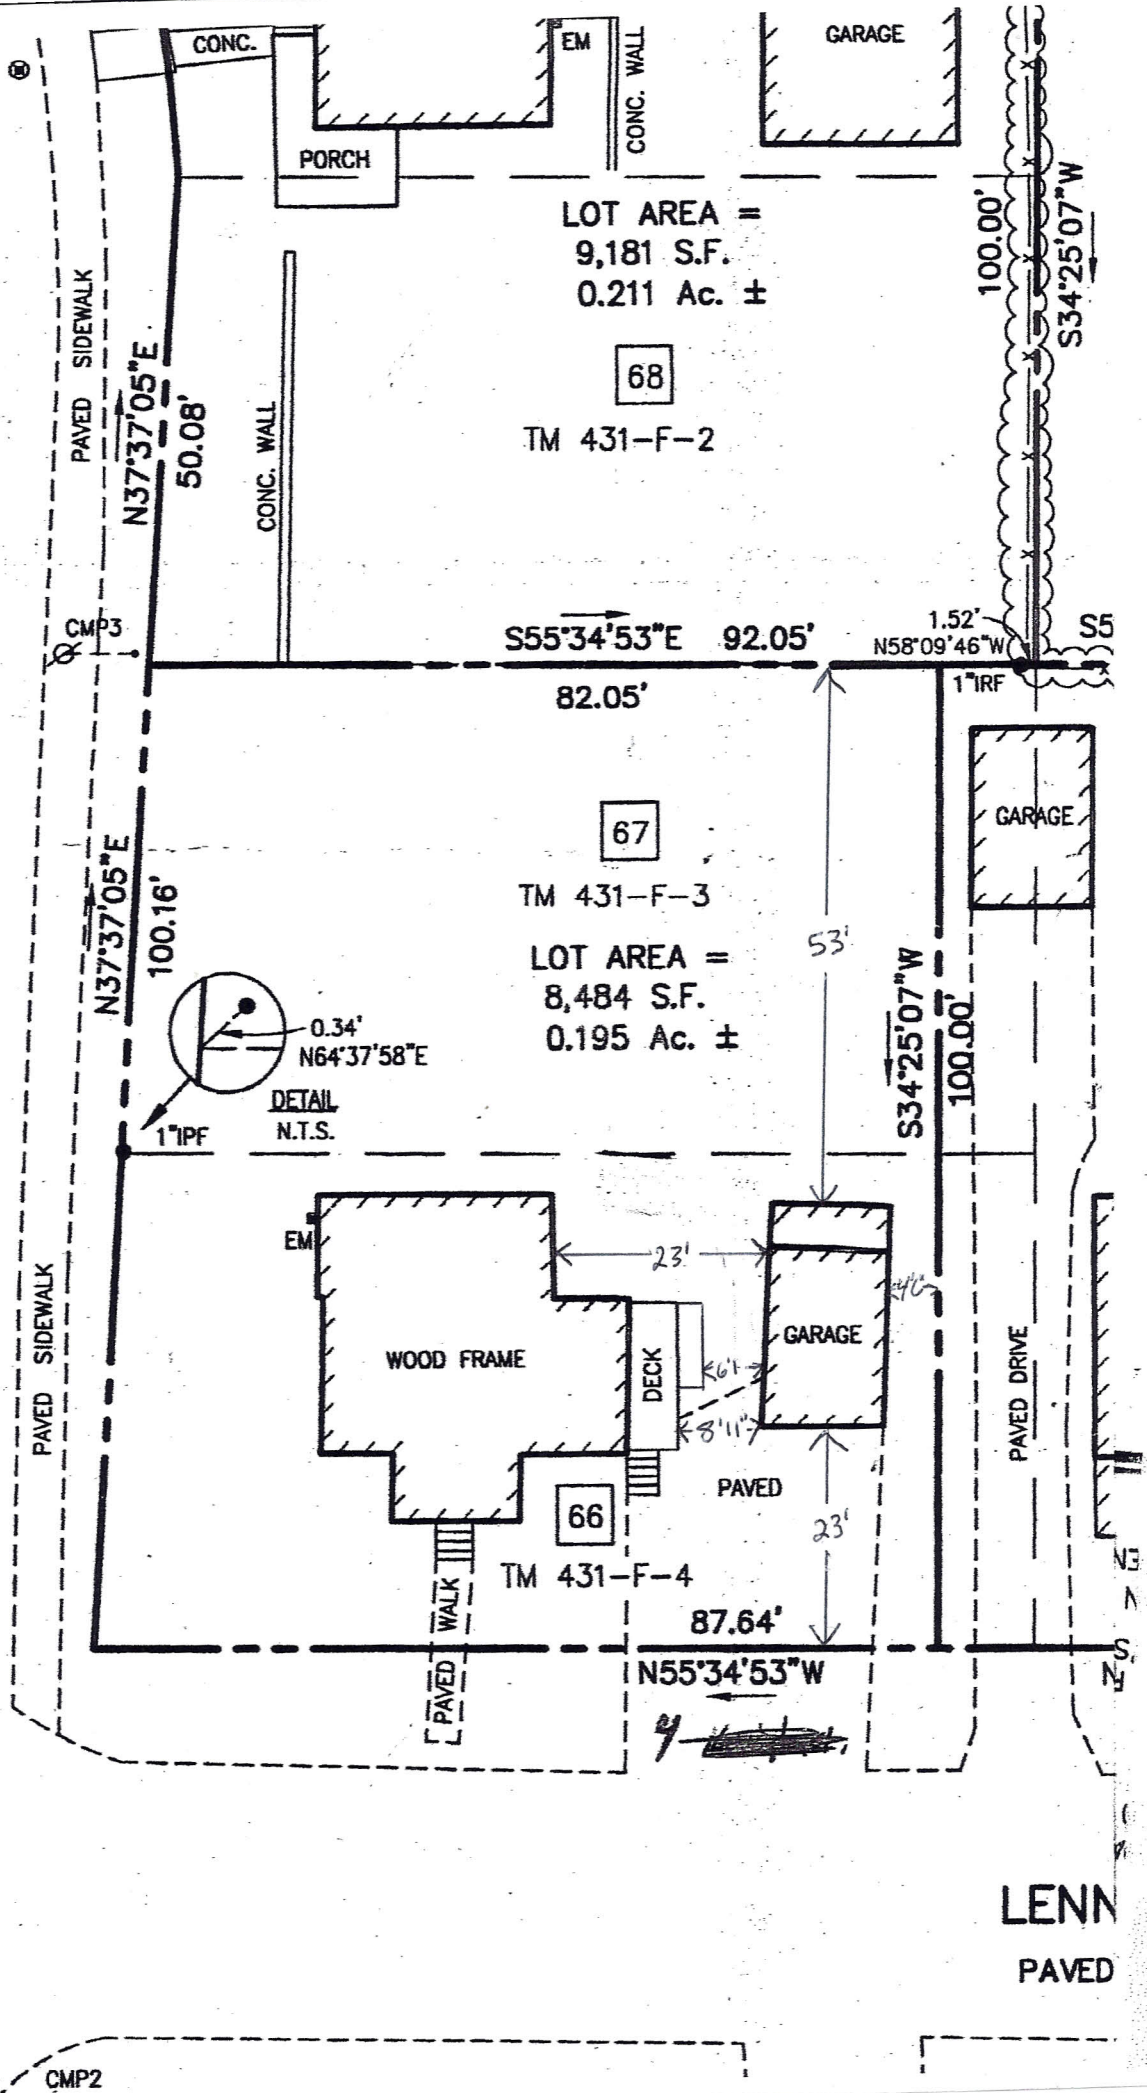

**LENN**  
PAVED