


MATT NOONE
6 KENDALL ST.

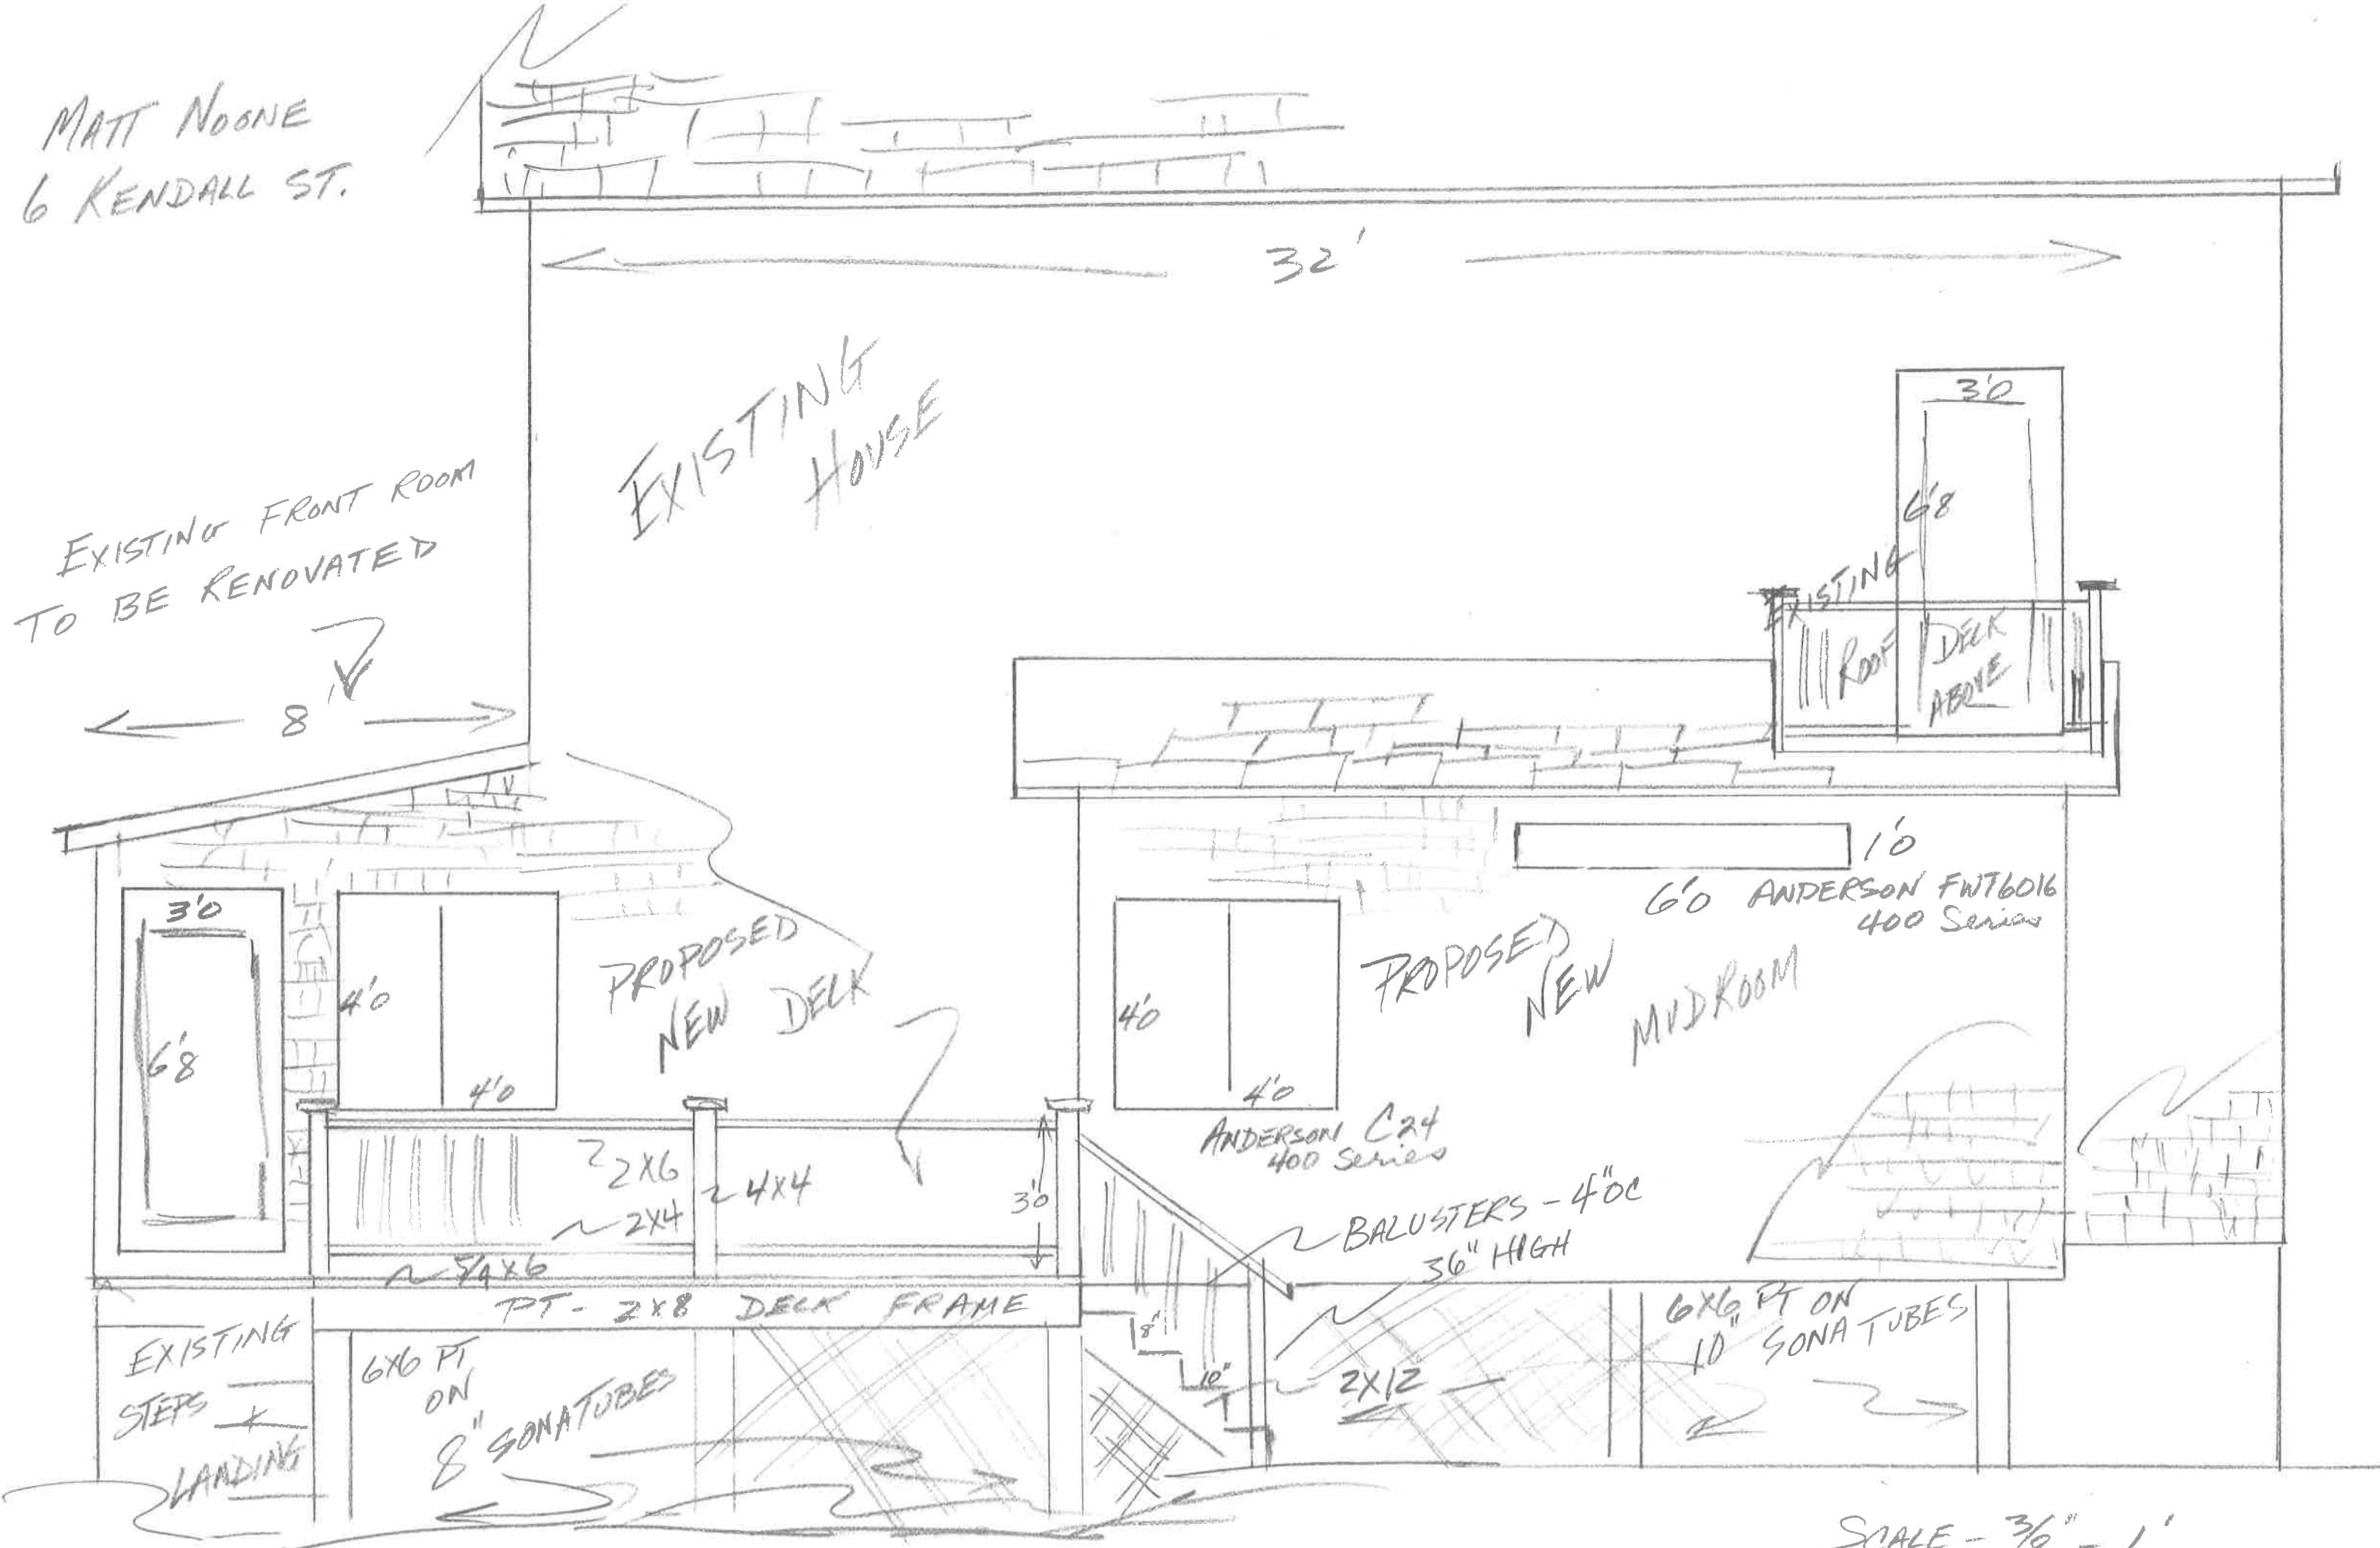

EXISTING HOUSE

EXISTING FRONT ROOM
TO BE RENOVATED

8

32'

EXISTING
ROOF DECK
ABOVE

3'0

6'8

3'0
6'8

4'0
4'0

PROPOSED
NEW DECK

2x6
2x4
2x4x4
PT - 2x8 DECK FRAME

4'0
4'0

ANDERSON C24
400 Series

PROPOSED
NEW
MID ROOM

1'0
6'0 ANDERSON FWT6016
400 Series

BALUSTERS - 4" OC
36" HIGH

EXISTING
STEPS
&
LANDING

6x6 PT ON
8" SONA TUBES

8"
10"

2x12

6x6 PT ON
10" SONA TUBES

SCALE - 3/8" = 1'