

# NOONE RESIDENCE

## MUDROOM AND DECK ADDITION

6 KENDALL STREET, PORTLAND, MAINE



1 VIEW FROM STREET

Sheet Number	Sheet Name	Sheet Issue Date
A0	COVER PAGE	01.31.18
A1	STRUCTURAL NOTES	01.31.18
A2	SITE PLAN	01.31.18
A3	REMOVALS PLAN	01.31.18
A4	FLOOR PLANS	01.31.18
A5	FRAMING PLAN	01.31.18
A6	EXTERIOR ELEVATION	01.31.18
A7	SECTIONS, INTERIOR ELVATIONS & DETAILS	01.31.18
A8	DETAIL SHEET	01.31.18
A9	FRAMING DETAILS	01.31.18


### DESIGN CRITERIA

**CLIMATIC AND GEOGRAPHIC DESIGN CRITERIA**

COUNTY: CUMBERLAND  
CLIMATE ZONE: 6A

**INSULATION AND FENESTRATION REQUIREMENTS BY COMPONENT**  
Table 402.1(2)

FENESTRATION U-FACTOR	SKYLIGHT U-FACTOR	CEILING R-VALUE	WALL R-VALUE	FLOOR R-VALUE	BASEMENT WALL R-VALUE	SLAB R-VALUE & DEPTH	CRAWL SPACE WALL R-VALUE
0.35	0.60	49	21	30	10 / 13	10, 4ft	10 / 13

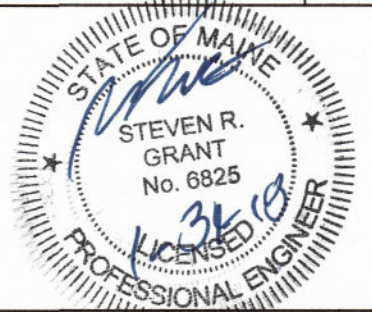

### ABBREVIATIONS

AB	ANCHOR BOLT	FBO	FURNISH BY OWNER	PTD	PAINTED
AFF	ABOVE FINISHED FLOOR	FIN	FINISH	R	RISER / RADIUS
AFT	ABOVE FINISHED TREAD	FJ	FLOOR JOISTS	RCP	REFLECTED CEILING PLAN
ALT	ALTERNATE	FLR	FLOOR	REIN	REINFORCED
BLKG	BLOCKING	FNND	FOUNDATION	RO	ROUGH OPENING
BM / BMS	BEAM / BEAMS	F/O	FACE OF	RR	ROOF RAFTERS
B/O	BOTTOM OF	FPHB	FROST PROOF HOSE BIB	STL	STEEL
CJ	CEILING JOISTS	FTNG	FOOTING	STND	STAINED
CL	CENTERLINE	HB	HOSE BIB	STR	STAIR
CLG	CEILING	HP	HIGH POINT	T	TREADS
CLR	CLEAR	HT	HEIGHT	T&G	TONGUE & GROOVE
CONC	CONCRETE	JT	JOINT	TYP	TYPICAL
CONT	CONTINUOUS	LVL	LAMINATED VENEER LUMBER	TJI	TRUSJOISTS (ENGINEERED FLOOR JOISTS)
DTL	DETAIL	MIN	MINIMUM	T.O.	TOP OF
DIA	DIAMETER	ML	MICROLAM (ENGINEERED LUMBER)	UNO	UNLESS NOTED OTHERWISE
DN	DOWN	MO	MASONRY OPENING	VG	VERTICAL GRAIN
DWG	DRAWING	NIC	NOT IN CONTRACT	WD	WOOD
DW	DISHWASHER	NO	NUMBER	MO	MASONRY OPENING
EA	EACH	NOM	NOMINAL	NIC	NOT IN CONTRACT
EL/ELEV	ELEVATION	NTS	NOT TO SCALE	NO	NUMBER
ELEC	ELECTRICAL	OC	ON CENTER	NOM	NOMINAL
EP	ELECTRICAL PANEL	PLYWD	PLYWOOD	NTS	NOT TO SCALE
EQ	EQUAL	PSL	PARALLEL STRAND LUMBER		
EXTG	EXISTING	PT	PRESSURE PRESERVATIVE TREATED		

### SYMBOLS LEGEND

	ELEVATION TAG (DRAWING # / SHEET #)
	BUILDING SECTION TAG (DRAWING # / SHEET #)
	WALL SECTION TAG (DRAWING # / SHEET #)
	DETAIL TAG (DRAWING # / SHEET #)
	ELEVATION TARGET
	DOOR TAG / KEYED TO DOOR SCHEDULE
	WINDOW TAG / KEYED TO WINDOW SCHEDULE



NOONE RESIDENCE  
MUDROOM ADDITION

6 KENDALL STREET, PORTLAND, MAINE 04103

DISCLAIMER:  
DRAWINGS WERE BASED ON CONTRACTORS SKETCHES AND PREPARED BY A DRAFTSPERSON AND NOT BY A LICENSED ARCHITECTURAL PROFESSIONAL. STRUCTURAL ELEMENTS PROVIDED AND REVIEWED BY STAMPING STRUCTURAL ENGINEER.

No.	Description	Date
0	ISSUED FOR PERMIT	01.31.18

### COVER PAGE

Project number 17010  
Date 01.31.2018  
Scale As indicated

A0