


19'

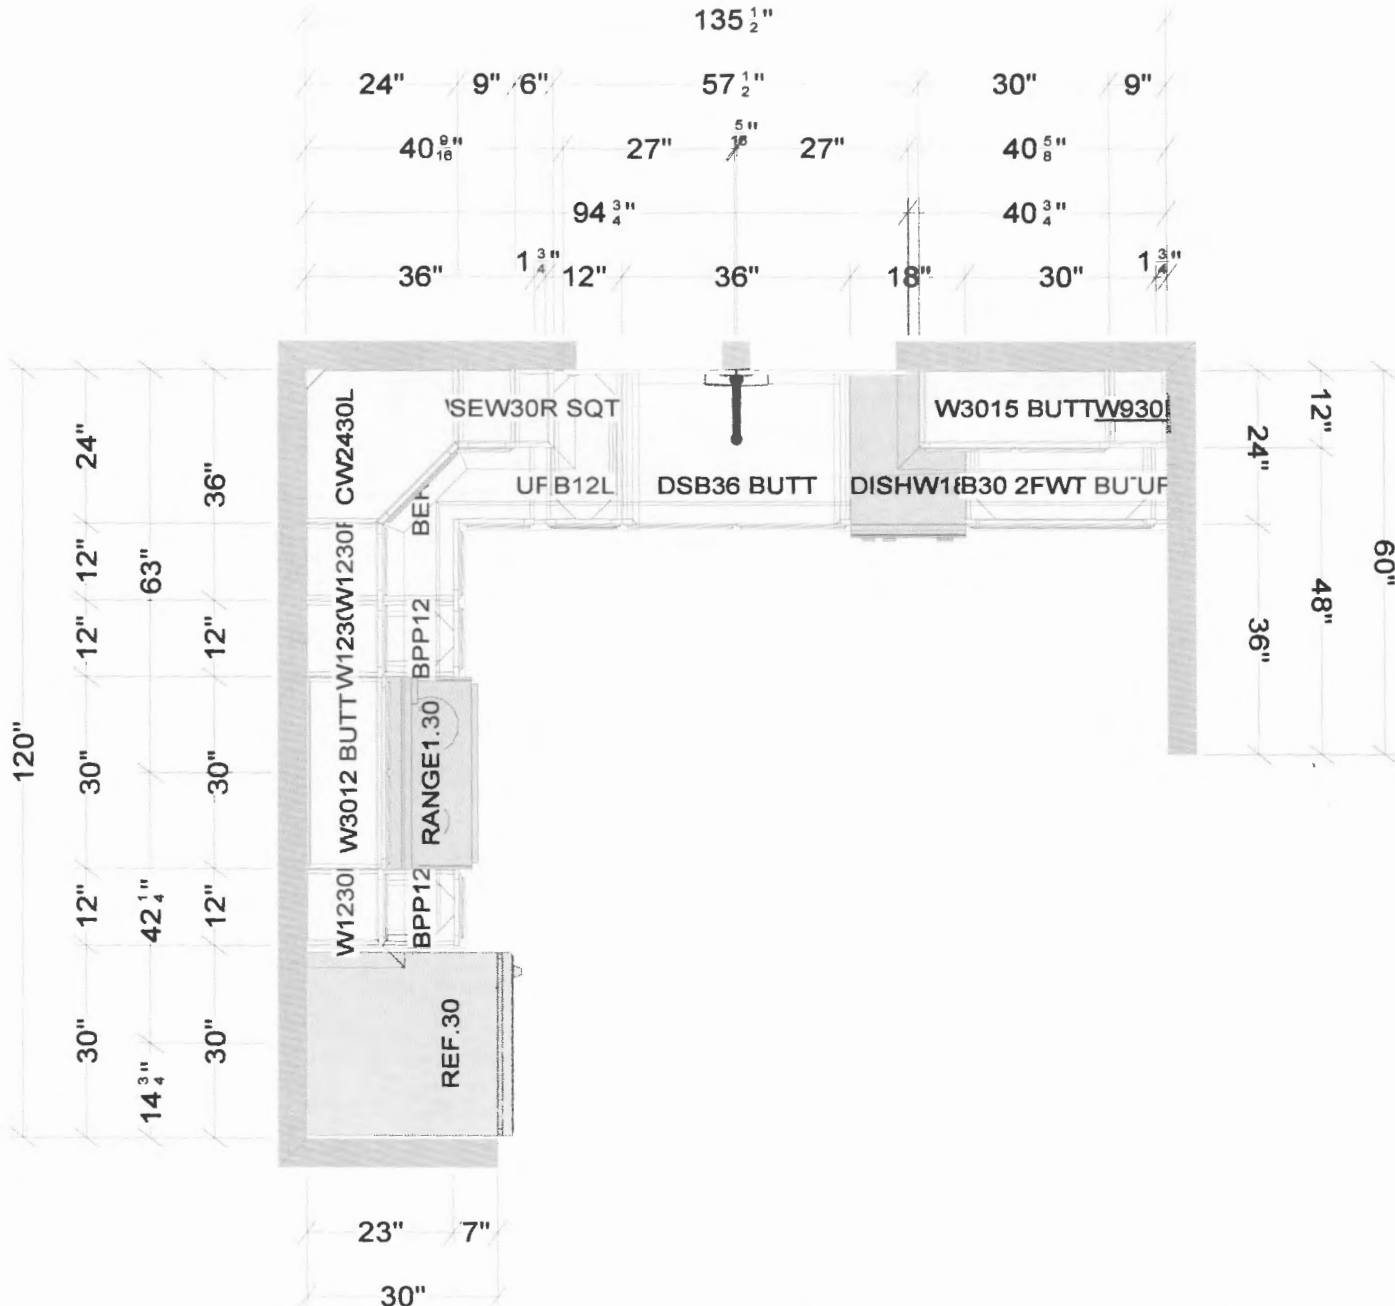

All dimensions size designations given are subject to verification on job site and adjustment to fit job conditions.



This is an original design and must not be released or copied unless applicable fee has been paid or job order placed.

Campbell

Ext 136
761-0600

Designed: 5/27/2015
Printed: 5/27/2015

5401

Buehly