


Side View

6'

2x4 Rafters  
2x3 walls  
3/4" Beaded Ply sheathing

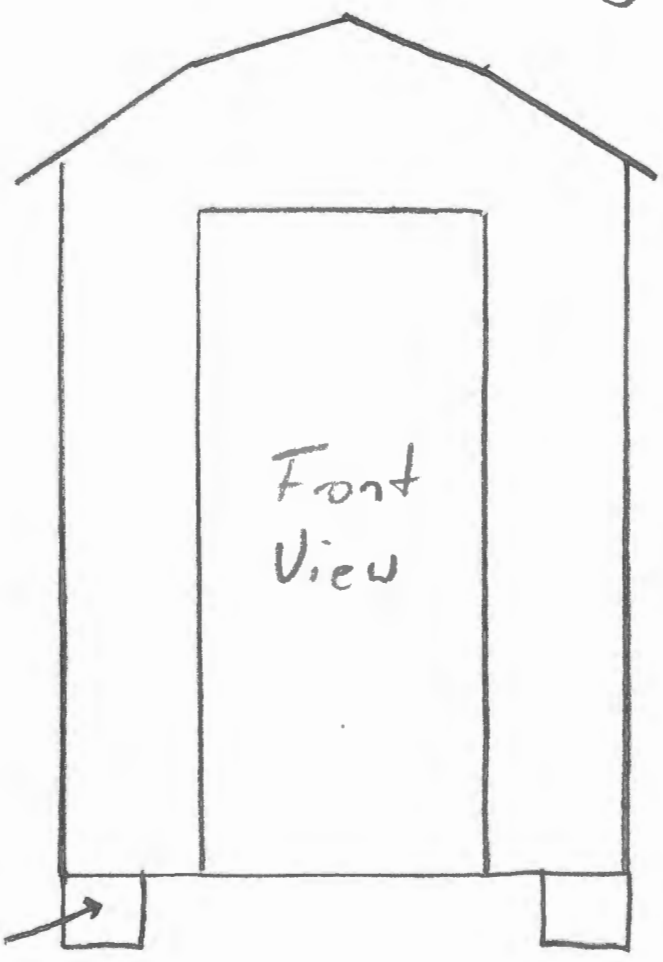

Front View

6' 4"

P.T. 4x4

4'

1/2" Roof Sheathing w/ Asphalt Shingles