


John Muldoon - Carpenter
South Portland, Maine
04106

11 HODGINS ST

MEARA RES

($\frac{1}{4}'' = 1'-0''$)

FRAME PLAN

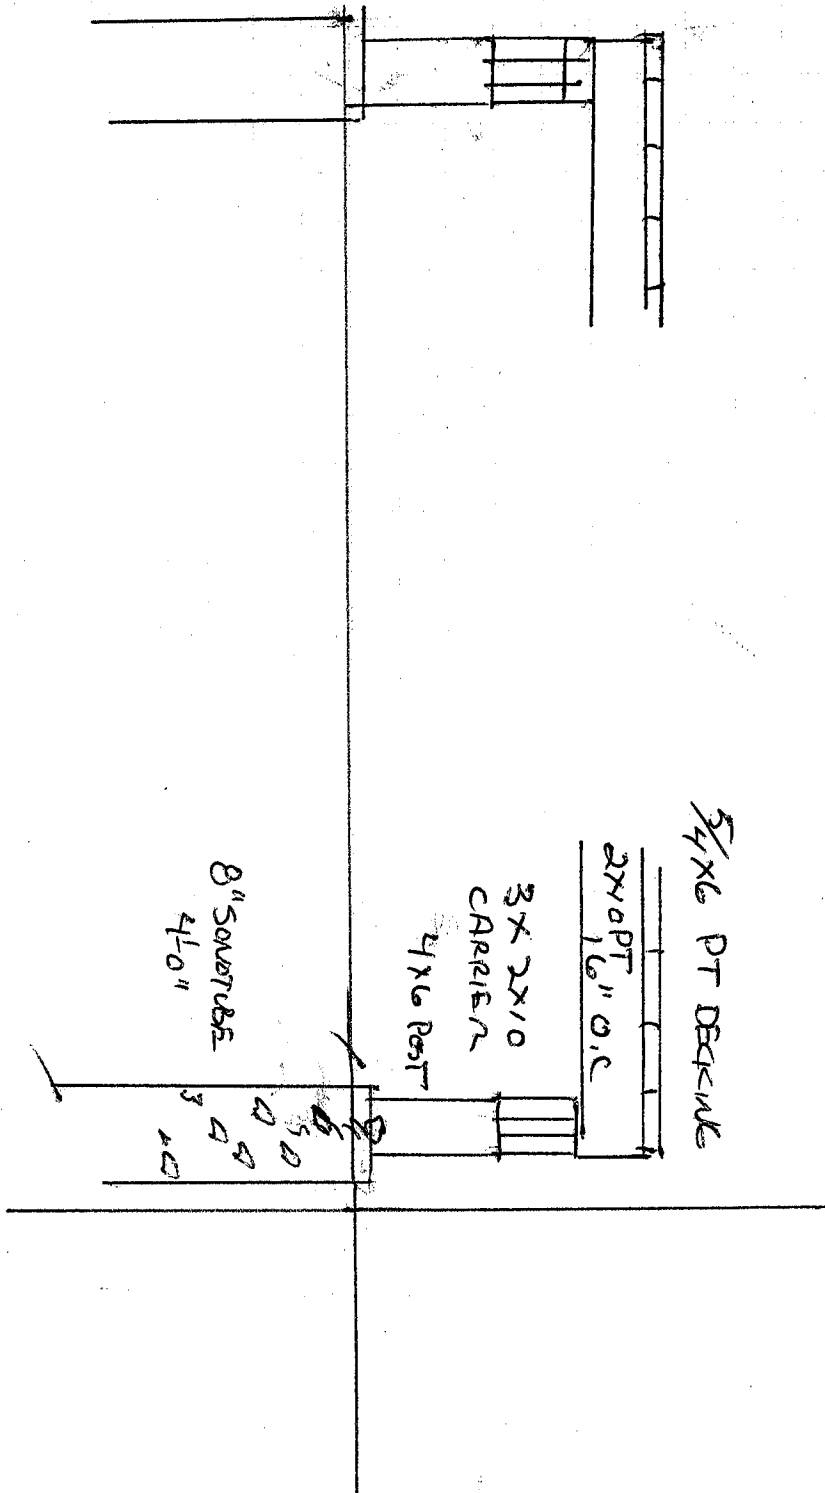

S-2