


John Muldoon - Carpenter
South Portland, Maine
04106

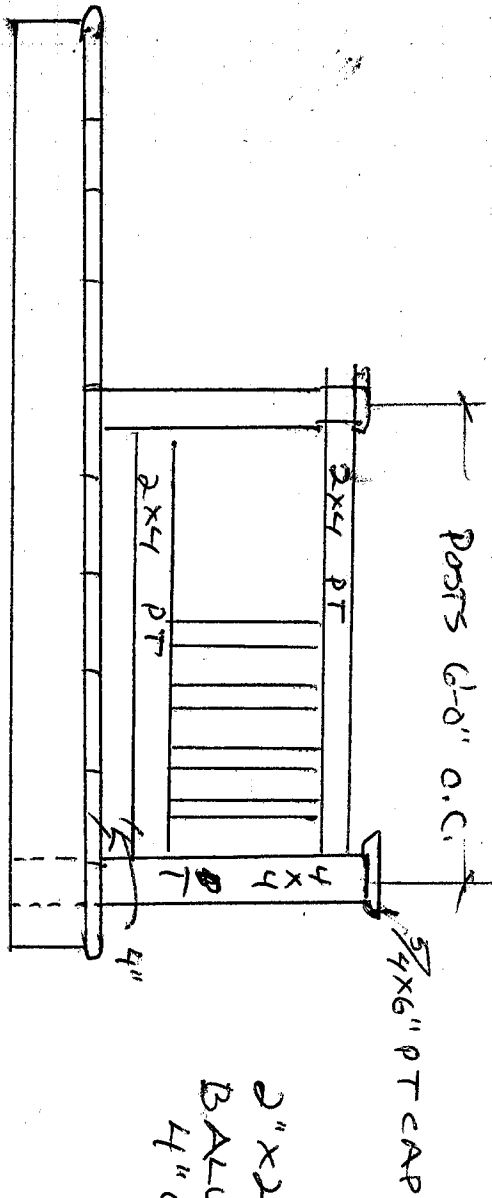

2" x 2" PT
BALUSTERS
4" O.C.

HANDRAIL DETAIL

(R" = 1 1/2")

MEARA RES

11 HODGINS ST

A-1