

PTL#: STATE:
 Kim 4355 ME
 PD QN SN SD

BUILDER:
MTR DEV., LLC

CUSTOMER/PROJECT:
COPE

Keiser
HOMES
 Keiser Home Brand
 Built By Excel Homes of Maine.

THIS DRAWING AND DESIGN IS THE PROPERTY OF EXCEL HOMES GROUP, LLC. ANY REPRODUCTION OF THE DRAWING OR DESIGN IS PROHIBITED WITHOUT THE EXPRESS WRITTEN CONSENT OF EXCEL HOMES GROUP, LLC.

ADJUSTMENTS MADE FOR CODE COMPLIANCE AND PRODUCTION CAPABILITY
 DRAWING MAY BE REVERSED

DRAWN - CHECKED:
 SLP VMC
 SLP


DESCRIPTION

NO. DATE:
 PD1 1-22-15
 PD2 1-29-15


DRAWING TITLE:
ELEVATIONS

SCALE: SHEET:
NTS 2

PFS Corporation
 Northeast Region
 APPROVED
 H Raup - 3
 2/27/15
 Approval limited to
 Factory Built Portion

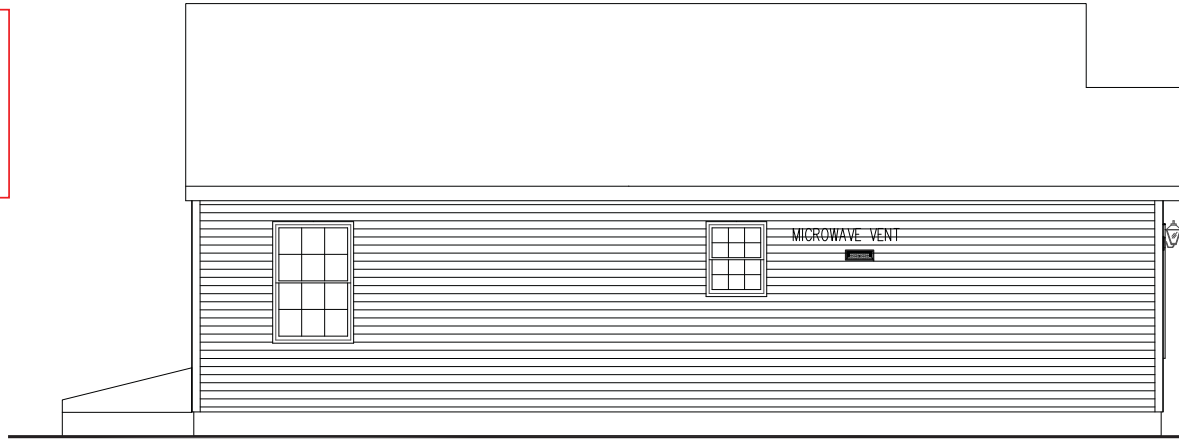

REAR ELEVATION

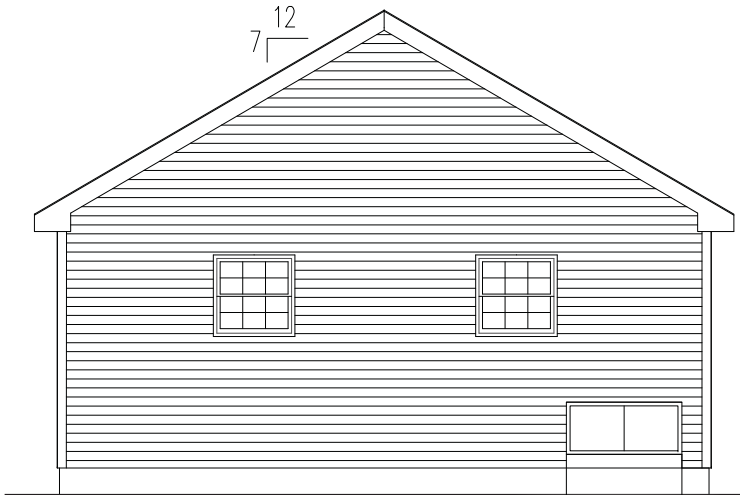

LEFT ELEVATION



RIGHT ELEVATION

NOTES:
 1. ITEMS SHOWN ON THE EXTERIOR ELEVATION DRAWINGS ARE FOR ILLUSTRATIVE PURPOSES ONLY