



Wall thickness for vent termination installation:  
 Minimum: 100mm / 4"  
 Maximum: 508mm / 20"

Examples wall terminals

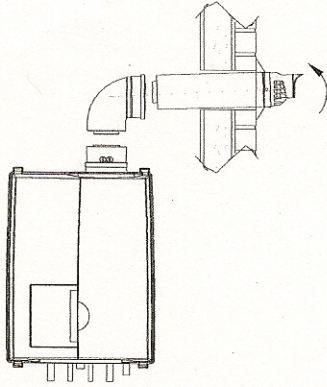


Short termination with wall terminal  
 figure 12A

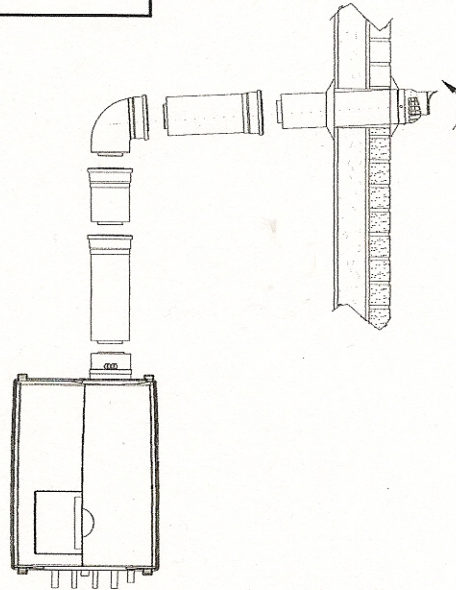


Termination with wall terminal on higher level  
 figure 12B

Examples roof terminals

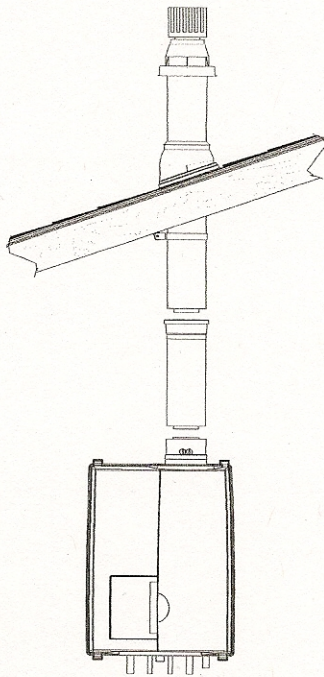

Short termination with roof terminal  
 figure 12C

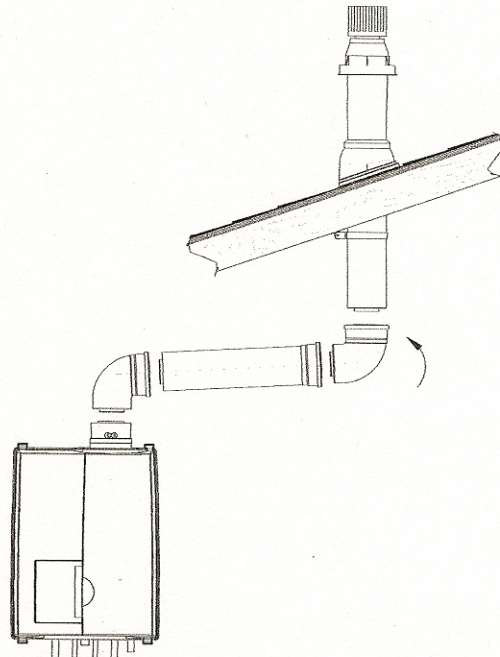

Termination with roof terminal and bends  
 figure 12D