


Not to Scale

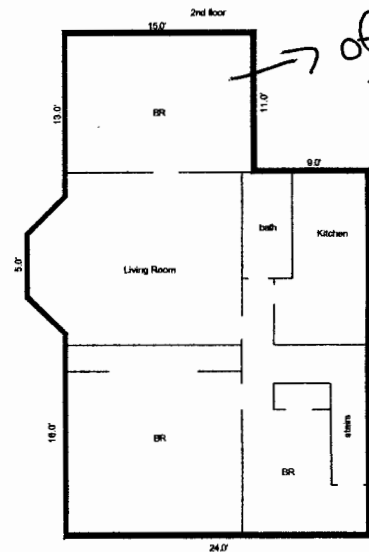

11 x 15
 office space
 165 sq ft
 19% of total

Sketch by Apex IV™

Comments:

AREA CALCULATIONS SUMMARY			
Code	Description	Size	Net Totals
GLA1	First Floor	964.50	964.50
GLA2	Second Floor	885.00	885.00
P/P	Porch	147.00	147.00
TOTAL LIVABLE (rounded)			1850

LIVING AREA BREAKDOWN			
Breakdown			Subtotals
First Floor			
	12.0 x	27.0	324.00
	3.0 x	4.0	12.00
0.5 x	3.0 x	3.0	4.50
0.5 x	3.0 x	3.0	4.50
	3.0 x	5.0	15.00
0.5 x	3.0 x	3.0	4.50
0.5 x	3.0 x	3.0	4.50
	12.0 x	27.0	324.00
	13.0 x	15.0	195.00
	8.5 x	9.0	76.50
Second Floor			
	11.0 x	24.0	264.00
	3.0 x	5.0	15.00
0.5 x	3.0 x	3.0	4.50
0.5 x	3.0 x	3.0	4.50
3 unlisted calculations			597.00
17 Calculations Total (rounded)			1850