


2x4 walls all 16" on center
all interior partitions are non-load bearing
new

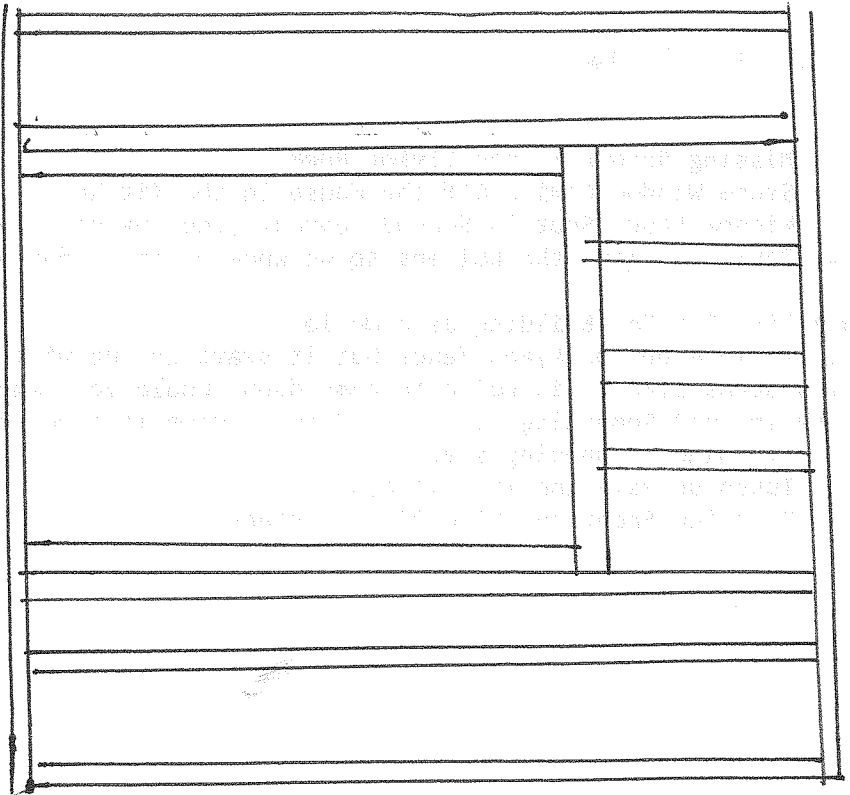

Sample wall
w/ door opening
non-load bearing

front windows → new

2 on first floor
2 on second floor

