
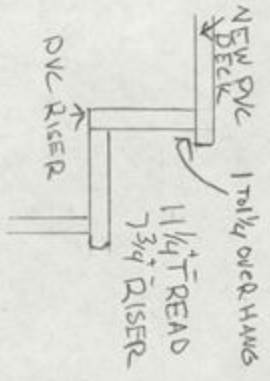


ALL 4x4 PT POSTS RAPPED WITH PVC  
 NEW PVC DECKING AND STAIR TREADS  
 ALL HAND RAILS + BALUSTERS NEW PVC

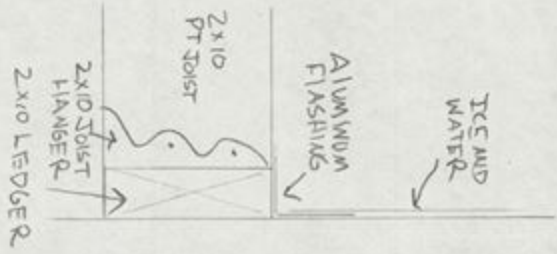

252 VERANDA STREET  
 NOT TO SCALE