

REFERENCES


- 1.) PLAN OF MARINE TERRACE AS RECORDED IN THE CUMBERLAND COUNTY REGISTRY OF DEEDS IN PLAN BOOK 10, PAGE 103.
- 2.) PLAN OF STANDARD BOUNDARY SURVEY MADE FOR MAURINE C. WILLIAMSON DATED MARCH 21, 1996 BY TITCOMB ASSOCIATES.

NOTES

- 1.) BEARINGS ARE REFERENCED TO GRID NORTH. SEE REFERENCE 2.
- 2.) ELEVATIONS ARE NAVD29 (COMPUTED USING GEOID03)

ALWAYS CALL DIG SAFE BEFORE ANY CONSTRUCTION TO LOCATE UNDERGROUND UTILITIES


OWNER OF RECORD
JOHN M. WOODHEAD
13549/285

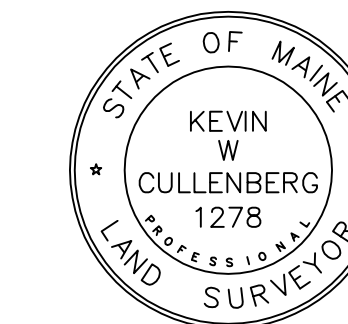

KEVIN W. CULLENBERG PLS 1278

LEGEND

- IRON PIN FOUND
- IRON PIN SET
- ~ EXISTING CONTOURS
- EDGE OF PAVEMENT
- ▨ EXISTING BUILDING
- X-X- FENCE LINE
- ⊕ UTILITY POLE
- ⊙ STONE WALL
- ⊗ WATER VALVE
- N/F NOW OR FORMERLY
- Ⓢ SEWER MANHOLE
- GRANITE CURB

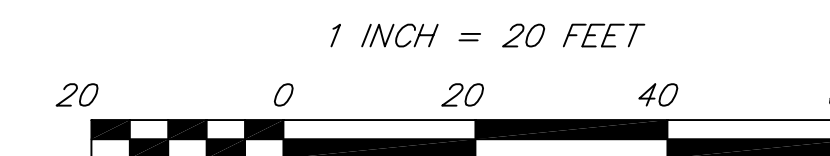

EXISTING CONDITIONS PLAN

SULLIVAN STREET PORTLAND, MAINE
MADE FOR

JOHN WOODHEAD

APRIL 24, 2014

BY

CULLENBERG LAND SURVEYING
892 OLD DANVILLE ROAD
AUBURN, MAINE 04210
(207) 777-1150