



ADDITION

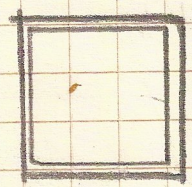


EXIST.  
PORCH

PROPOSED  
PORCH

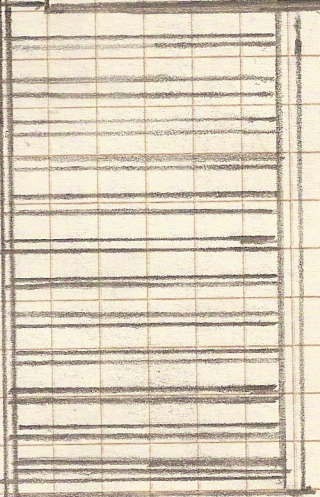

GARAGE

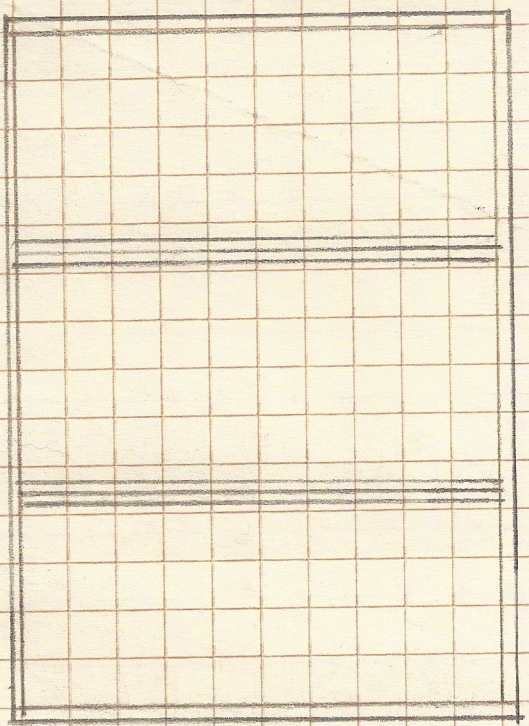

SCALE:  $1/2" = 1ft.$

FOUNDATION  
WALL

GRADE

*[Handwritten scribbles and notes on the left side of the page, including the word 'FOUNDATION' written vertically.]*