


# PROPOSED PORCH

FRAME (2x6 P.T. @ 16" O.C. with joist hangers)

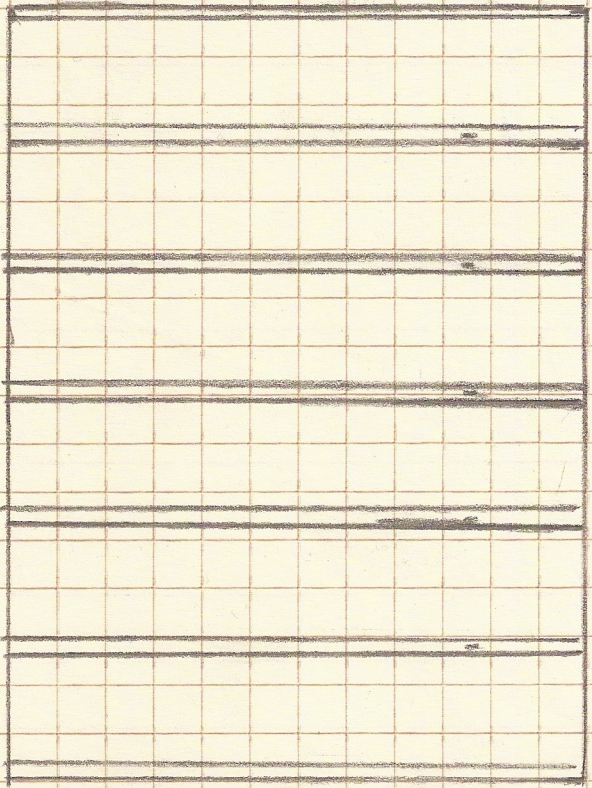

GARAGE

EXIST.  
HOUSE

Notes: 1. No Footings or Structural

Foundations or Piers needed

2. PORCH TO BE Attached to surrounding structures on three sides using structural screws.
3. Stairs to be attached to Porch and rest on grade. (no footings)

SCALE

