



GARAGE


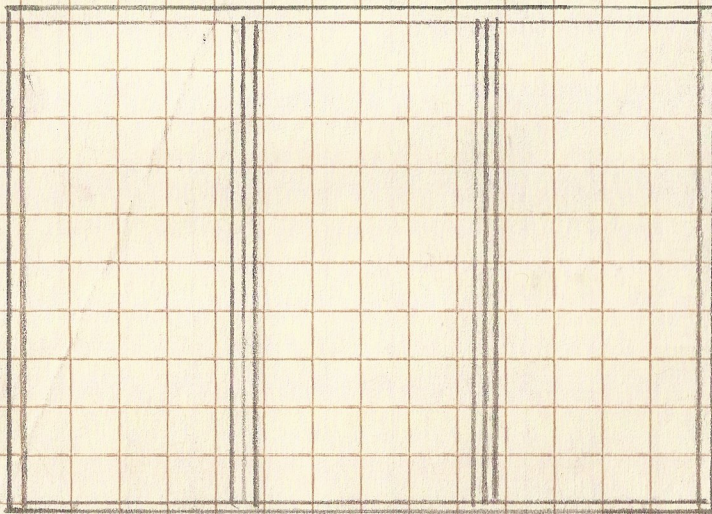


ADDITION

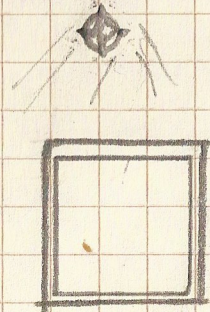

EXIST.
PORCH

PROPOSED
PORCH

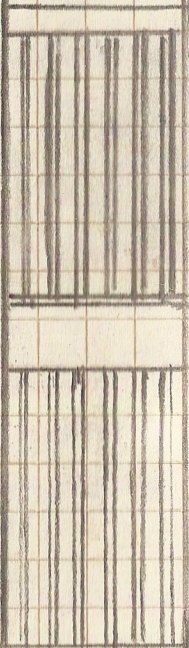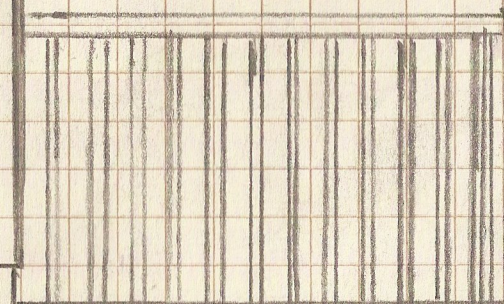

SCALE: $\frac{1}{2}'' = 1 \text{ ft.}$

FOUNDATION
WALL

GRADE

