

NOTE:


1. FOR LEGEND SEE SHEET G-001.

PROPERTY OF


JUSTIN DESJARLAIS
PROPOSED ALTERATION TO 51 OLYMPIA STREET

51 OLYMPIA STREET

PORTLAND, ME 04103

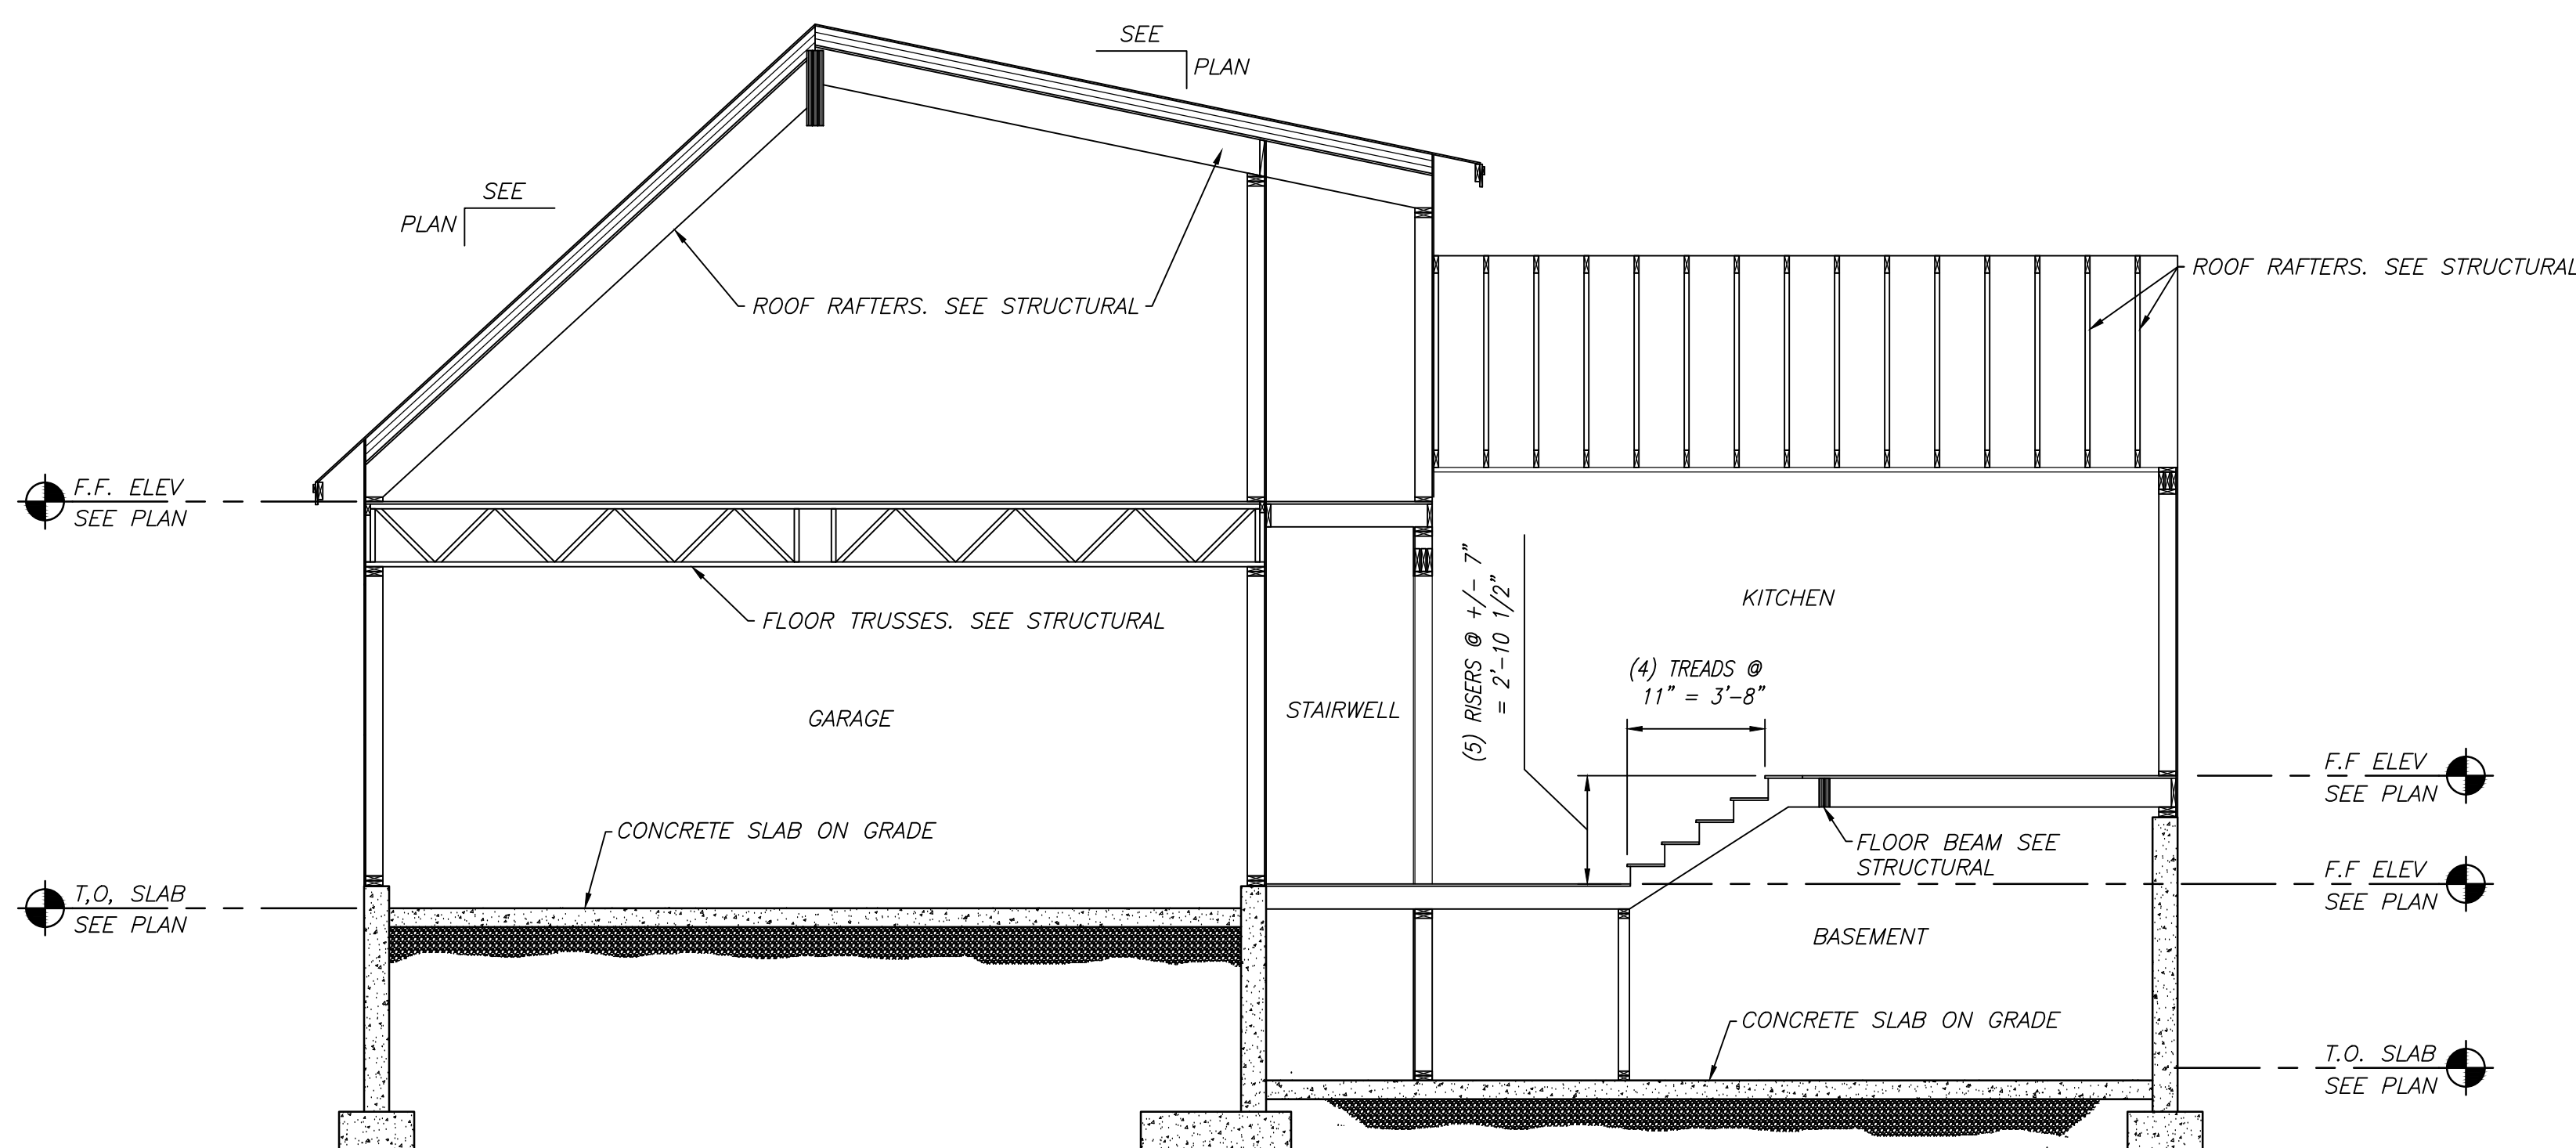


A1 SECTION
SCALE: 1/4" = 1'-0"

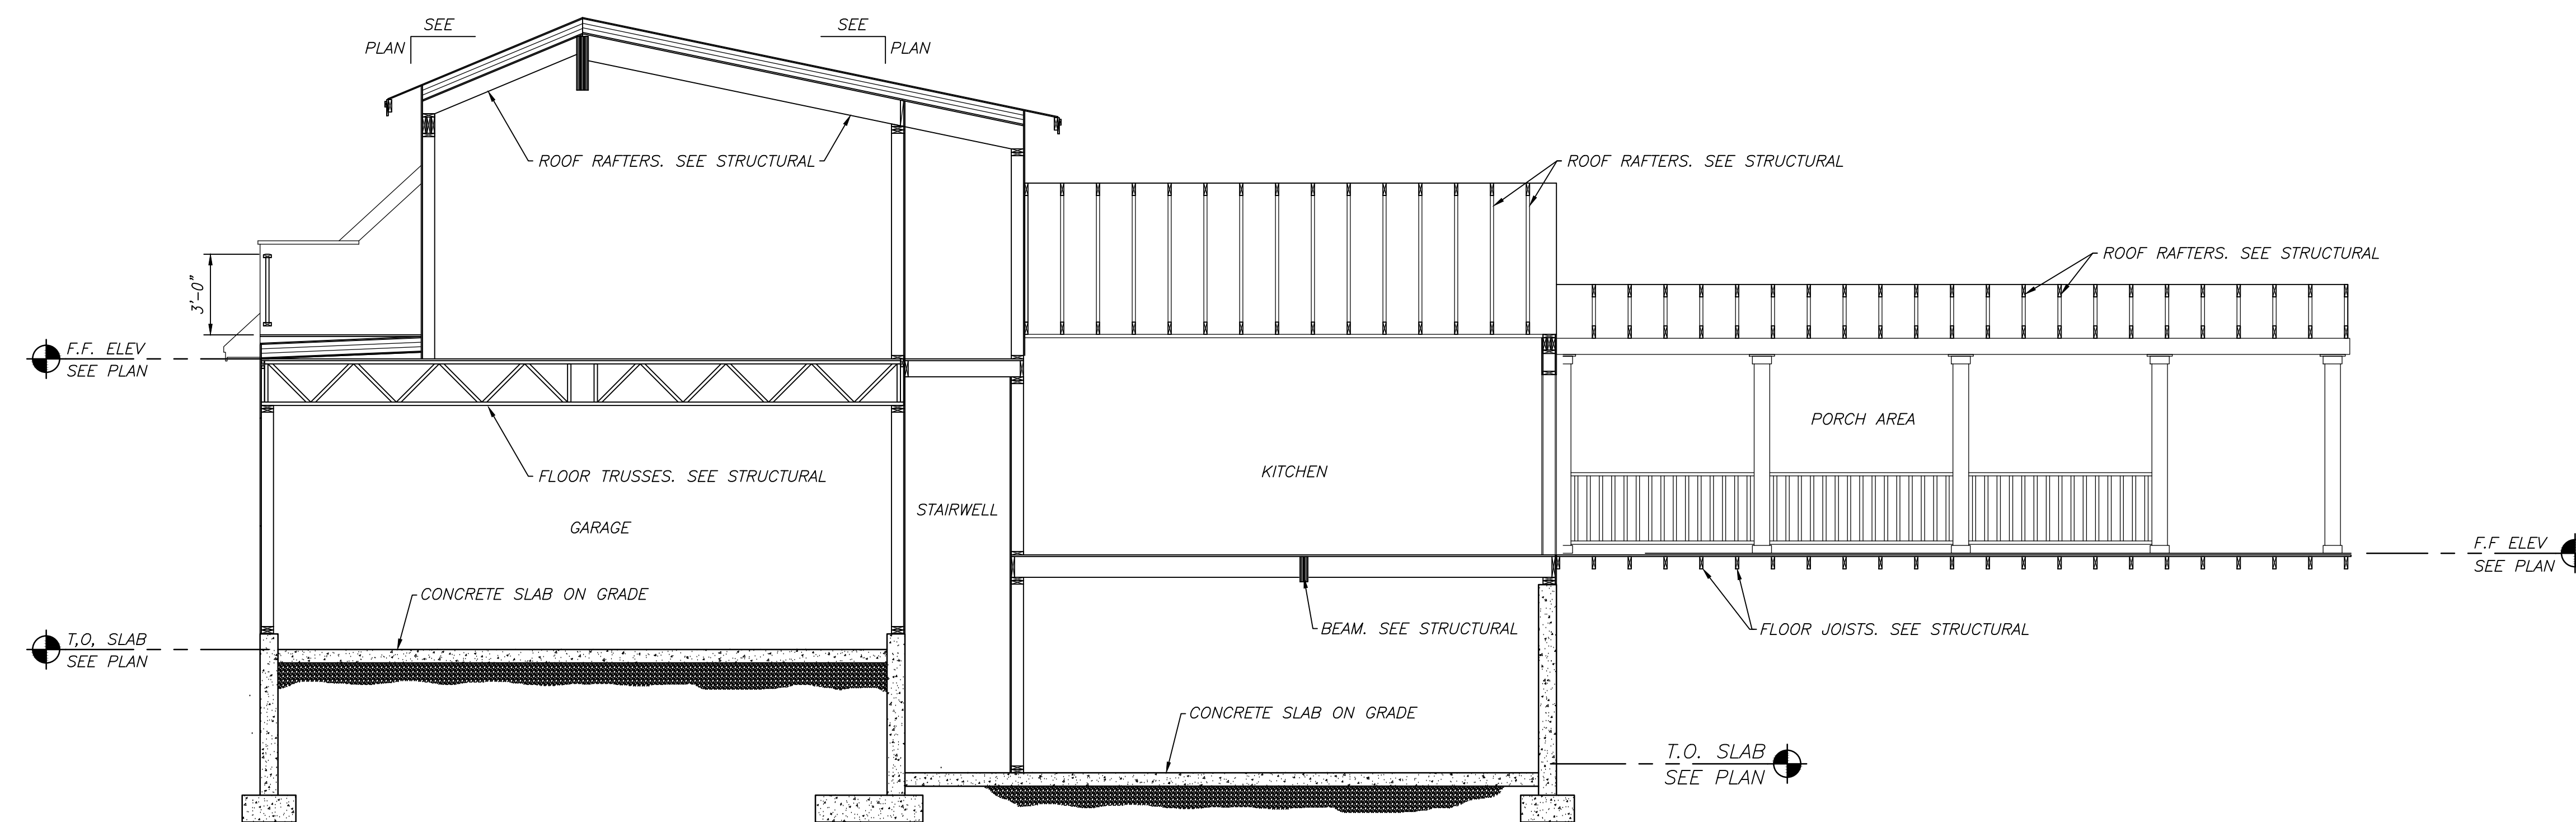

A2 SECTION
SCALE: 1/4" = 1'-0"

0 2' 4' 8'
1/4" = 1'-0"

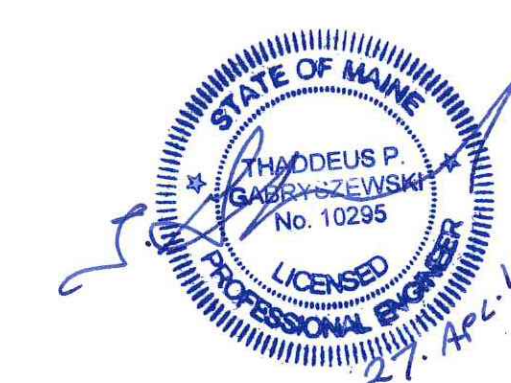

DATE	NO	REMARKS
04/27/16	0	BUILDING PERMIT APPLICATION

GRAPHIC SCALE:
0" = 1"

CODE: IRC 2009
TOWN: PORTLAND
DATE: APRIL 2016
SCALE: AS NOTED
DRAWN BY: JJD

TITLE:
SECTIONS

FILE: 0020101
DRAWING NO:
A-301
SHEET: 13 OF 20