

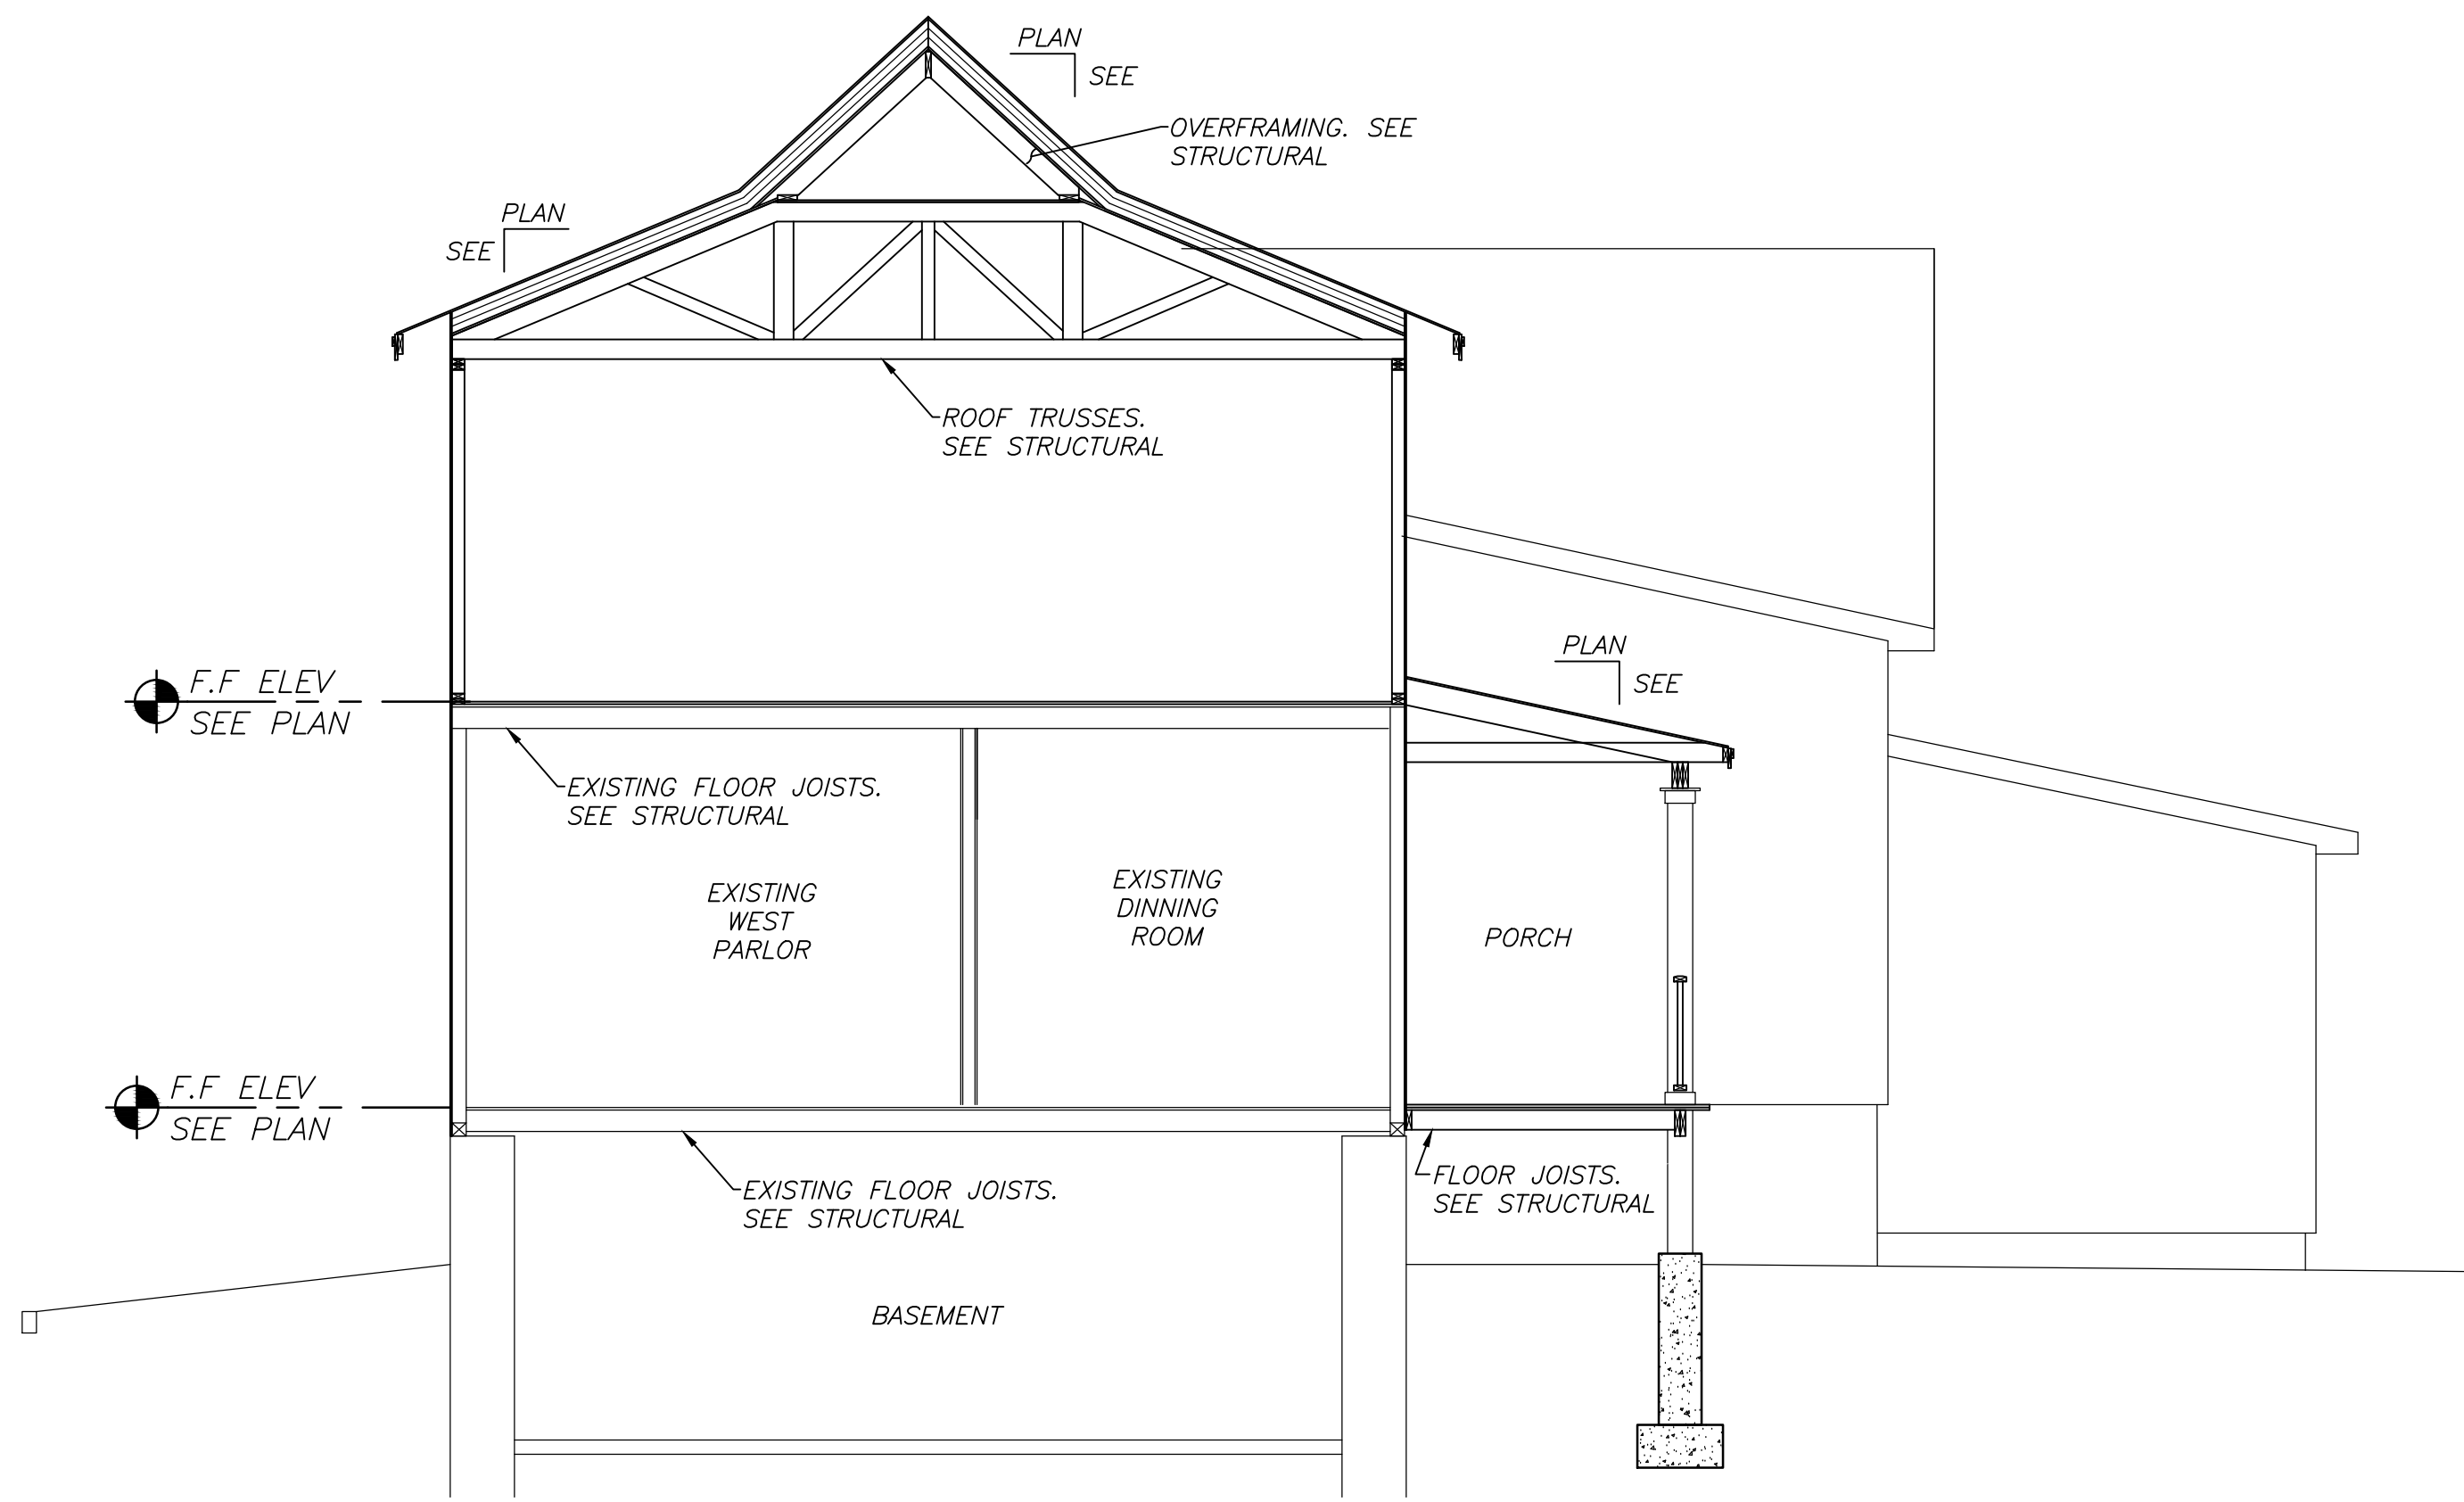


NOTE:

1. FOR LEGEND SEE SHEET G-001.

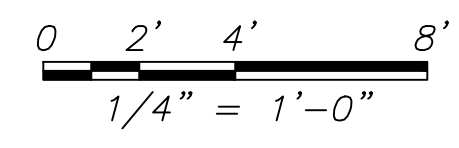

5 SECTION
SCALE: 1/4" = 1'-0"

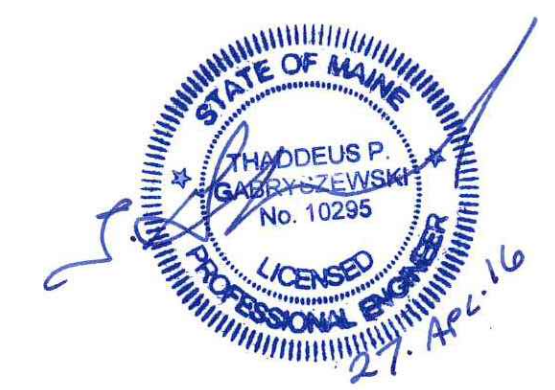

PROPERTY OF

JUSTIN DESJARLAIS
PROPOSED ALTERATION TO 51 OLYMPIA STREET

51 OLYMPIA STREET

PORTLAND, ME 04103

DATE	NO	REMARKS	BY
04/27/16	0	BUILDING PERMIT APPLICATION	JJD

GRAPHIC SCALE:
0" 1"

CODE: IRC 2009
TOWN: PORTLAND
DATE: APRIL 2016
SCALE: AS NOTED
DRAWN BY: JJD
TITLE:
SECTIONS
FILE: 0020101
DRAWING NO:
A-303
SHEET: 15 OF 20