

NOTE:


1. FOR LEGEND SEE SHEET G-001.

PROPERTY OF


JUSTIN DESJARLAIS
PROPOSED ALTERATION TO 51 OLYMPIA STREET

PORTLAND, ME 04103



51 OLYMPIA STREET

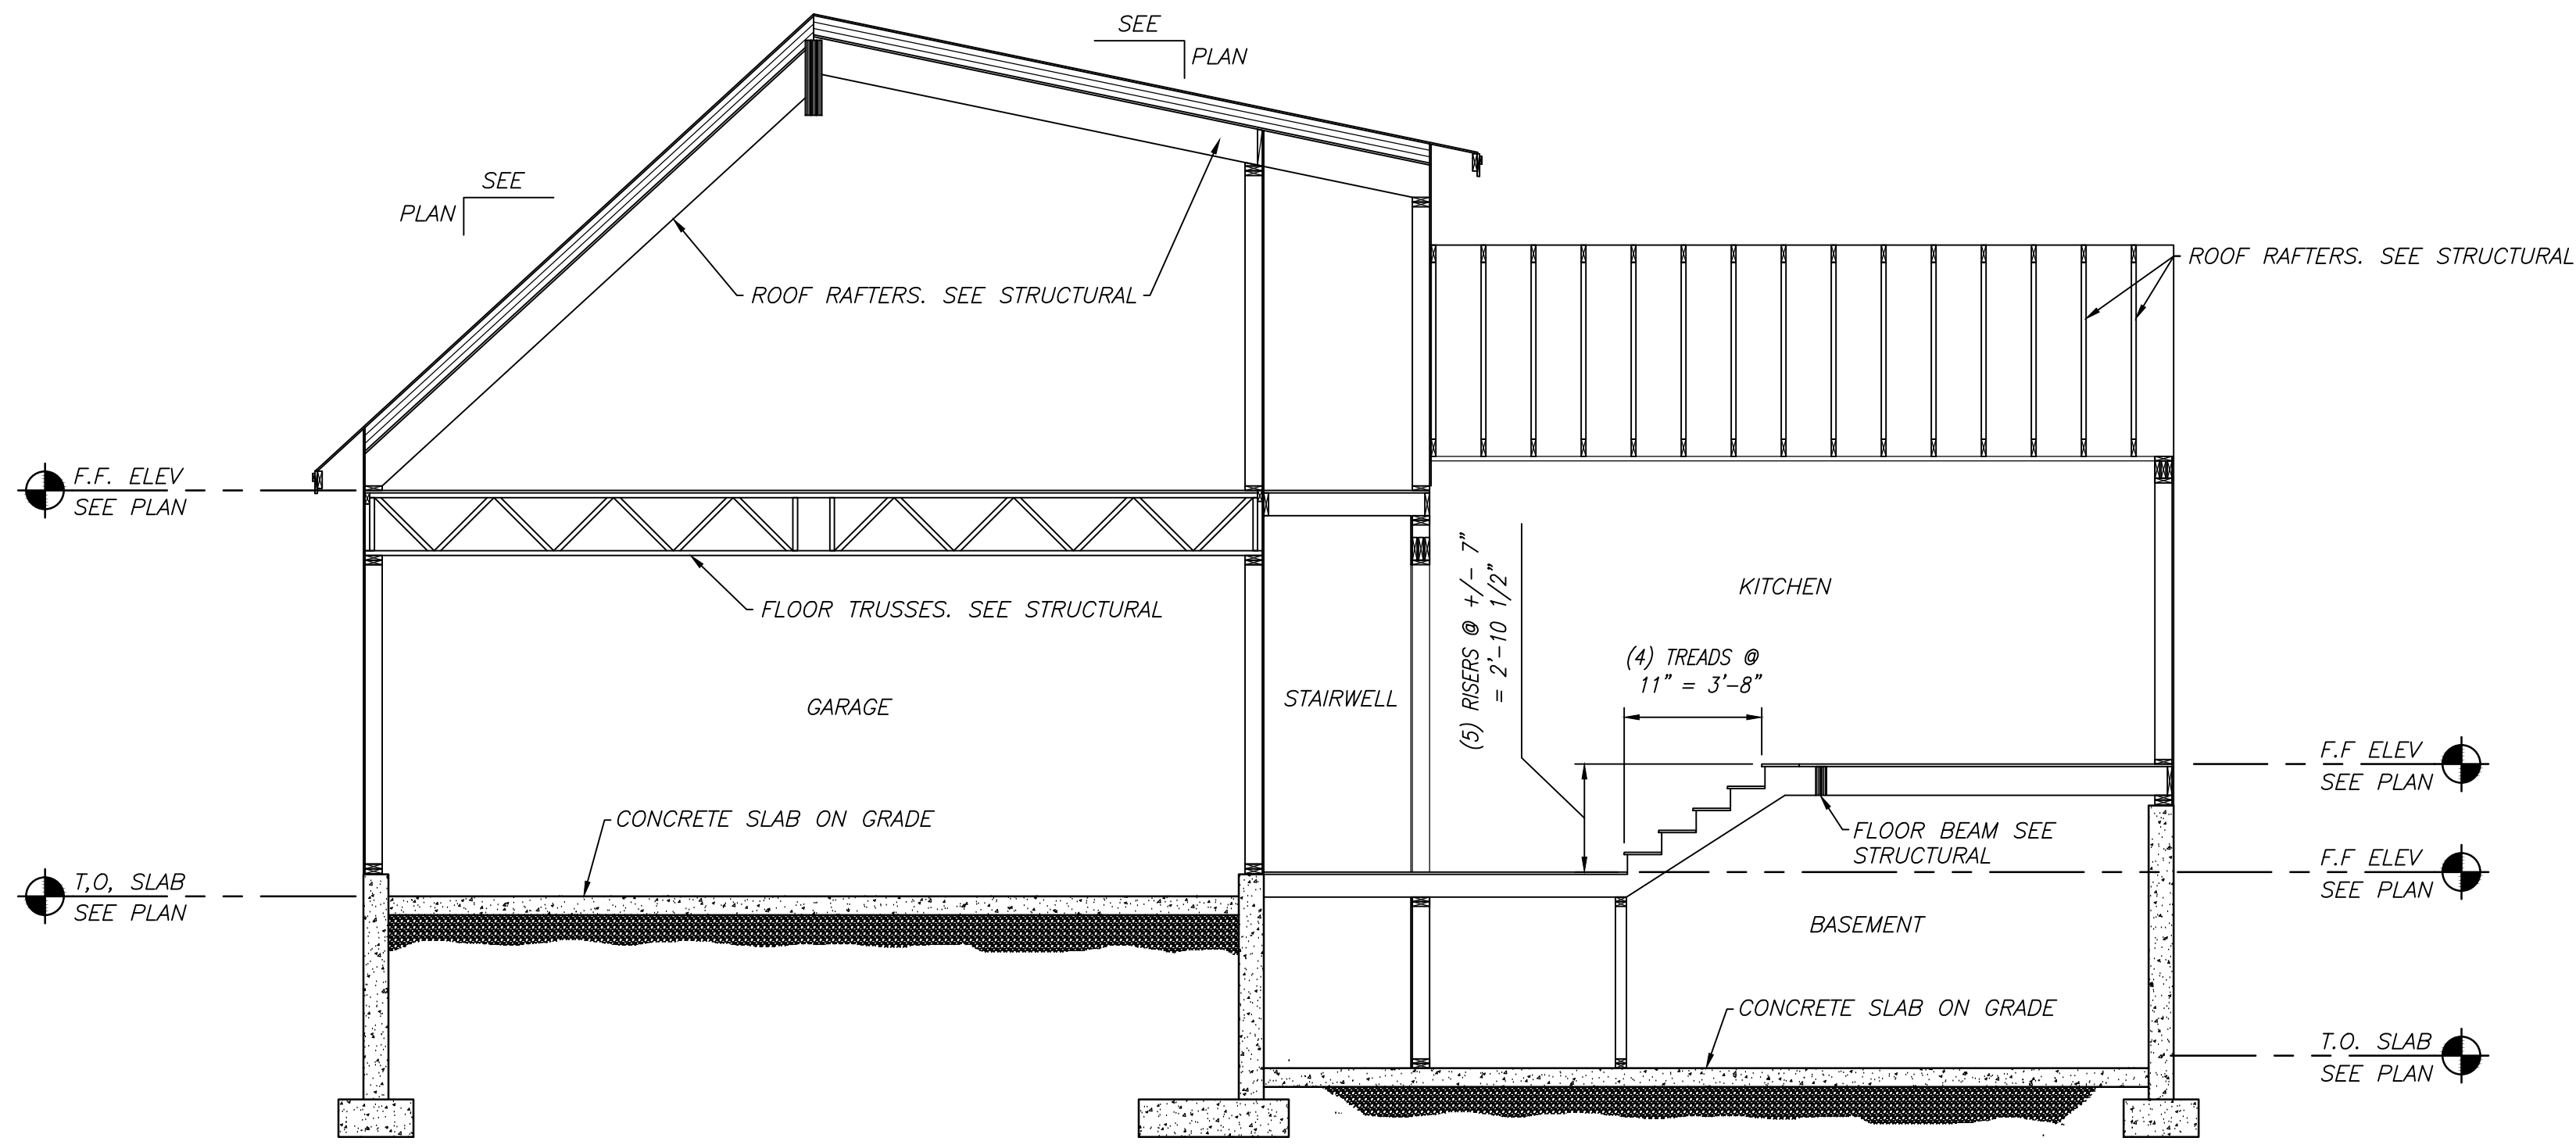

A1 SECTION
SCALE: 1/4" = 1'-0"

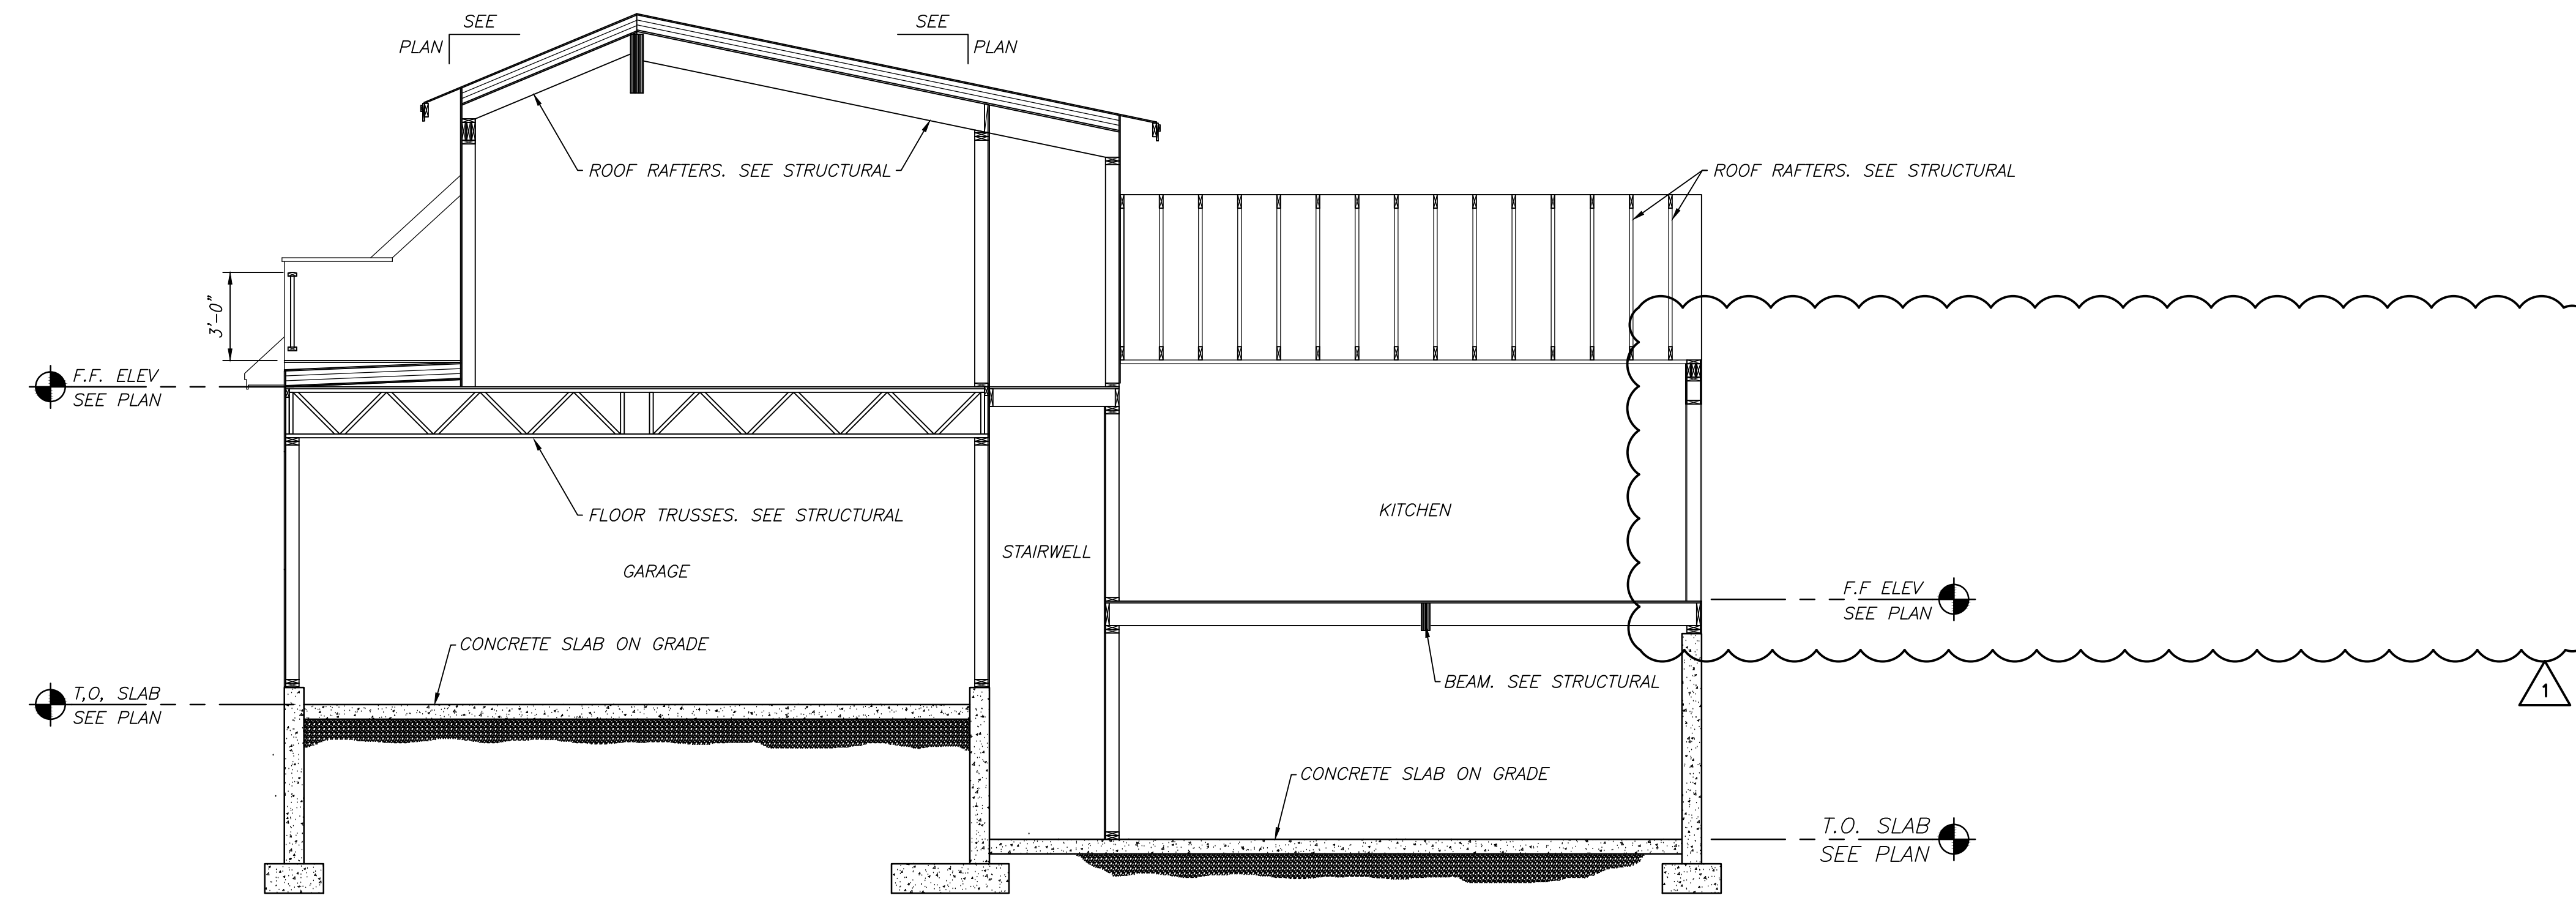

A2 SECTION
SCALE: 1/4" = 1'-0"

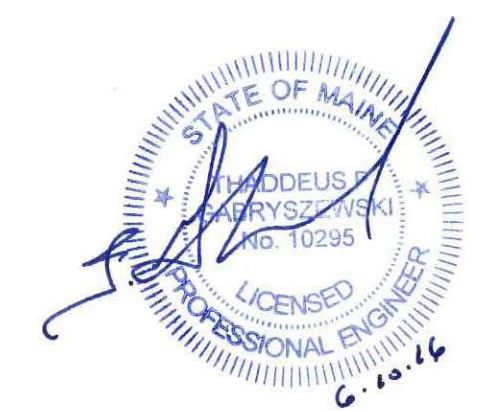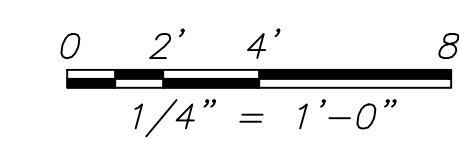

DATE	NO	REMARKS	BY
04/27/16	0	BUILDING PERMIT APPLICATION	JJD
06/10/16	1	REMOVE NEW COVERED PORCH	JJD

GRAPHIC SCALE:
0" 1"

CODE: IRC 2009
TOWN: PORTLAND
DATE: APRIL 2016
SCALE: AS NOTED
DRAWN BY: JJD

TITLE:
SECTIONS

FILE: 0020101

DRAWING NO:
A-301

SHEET: 13 OF 20