

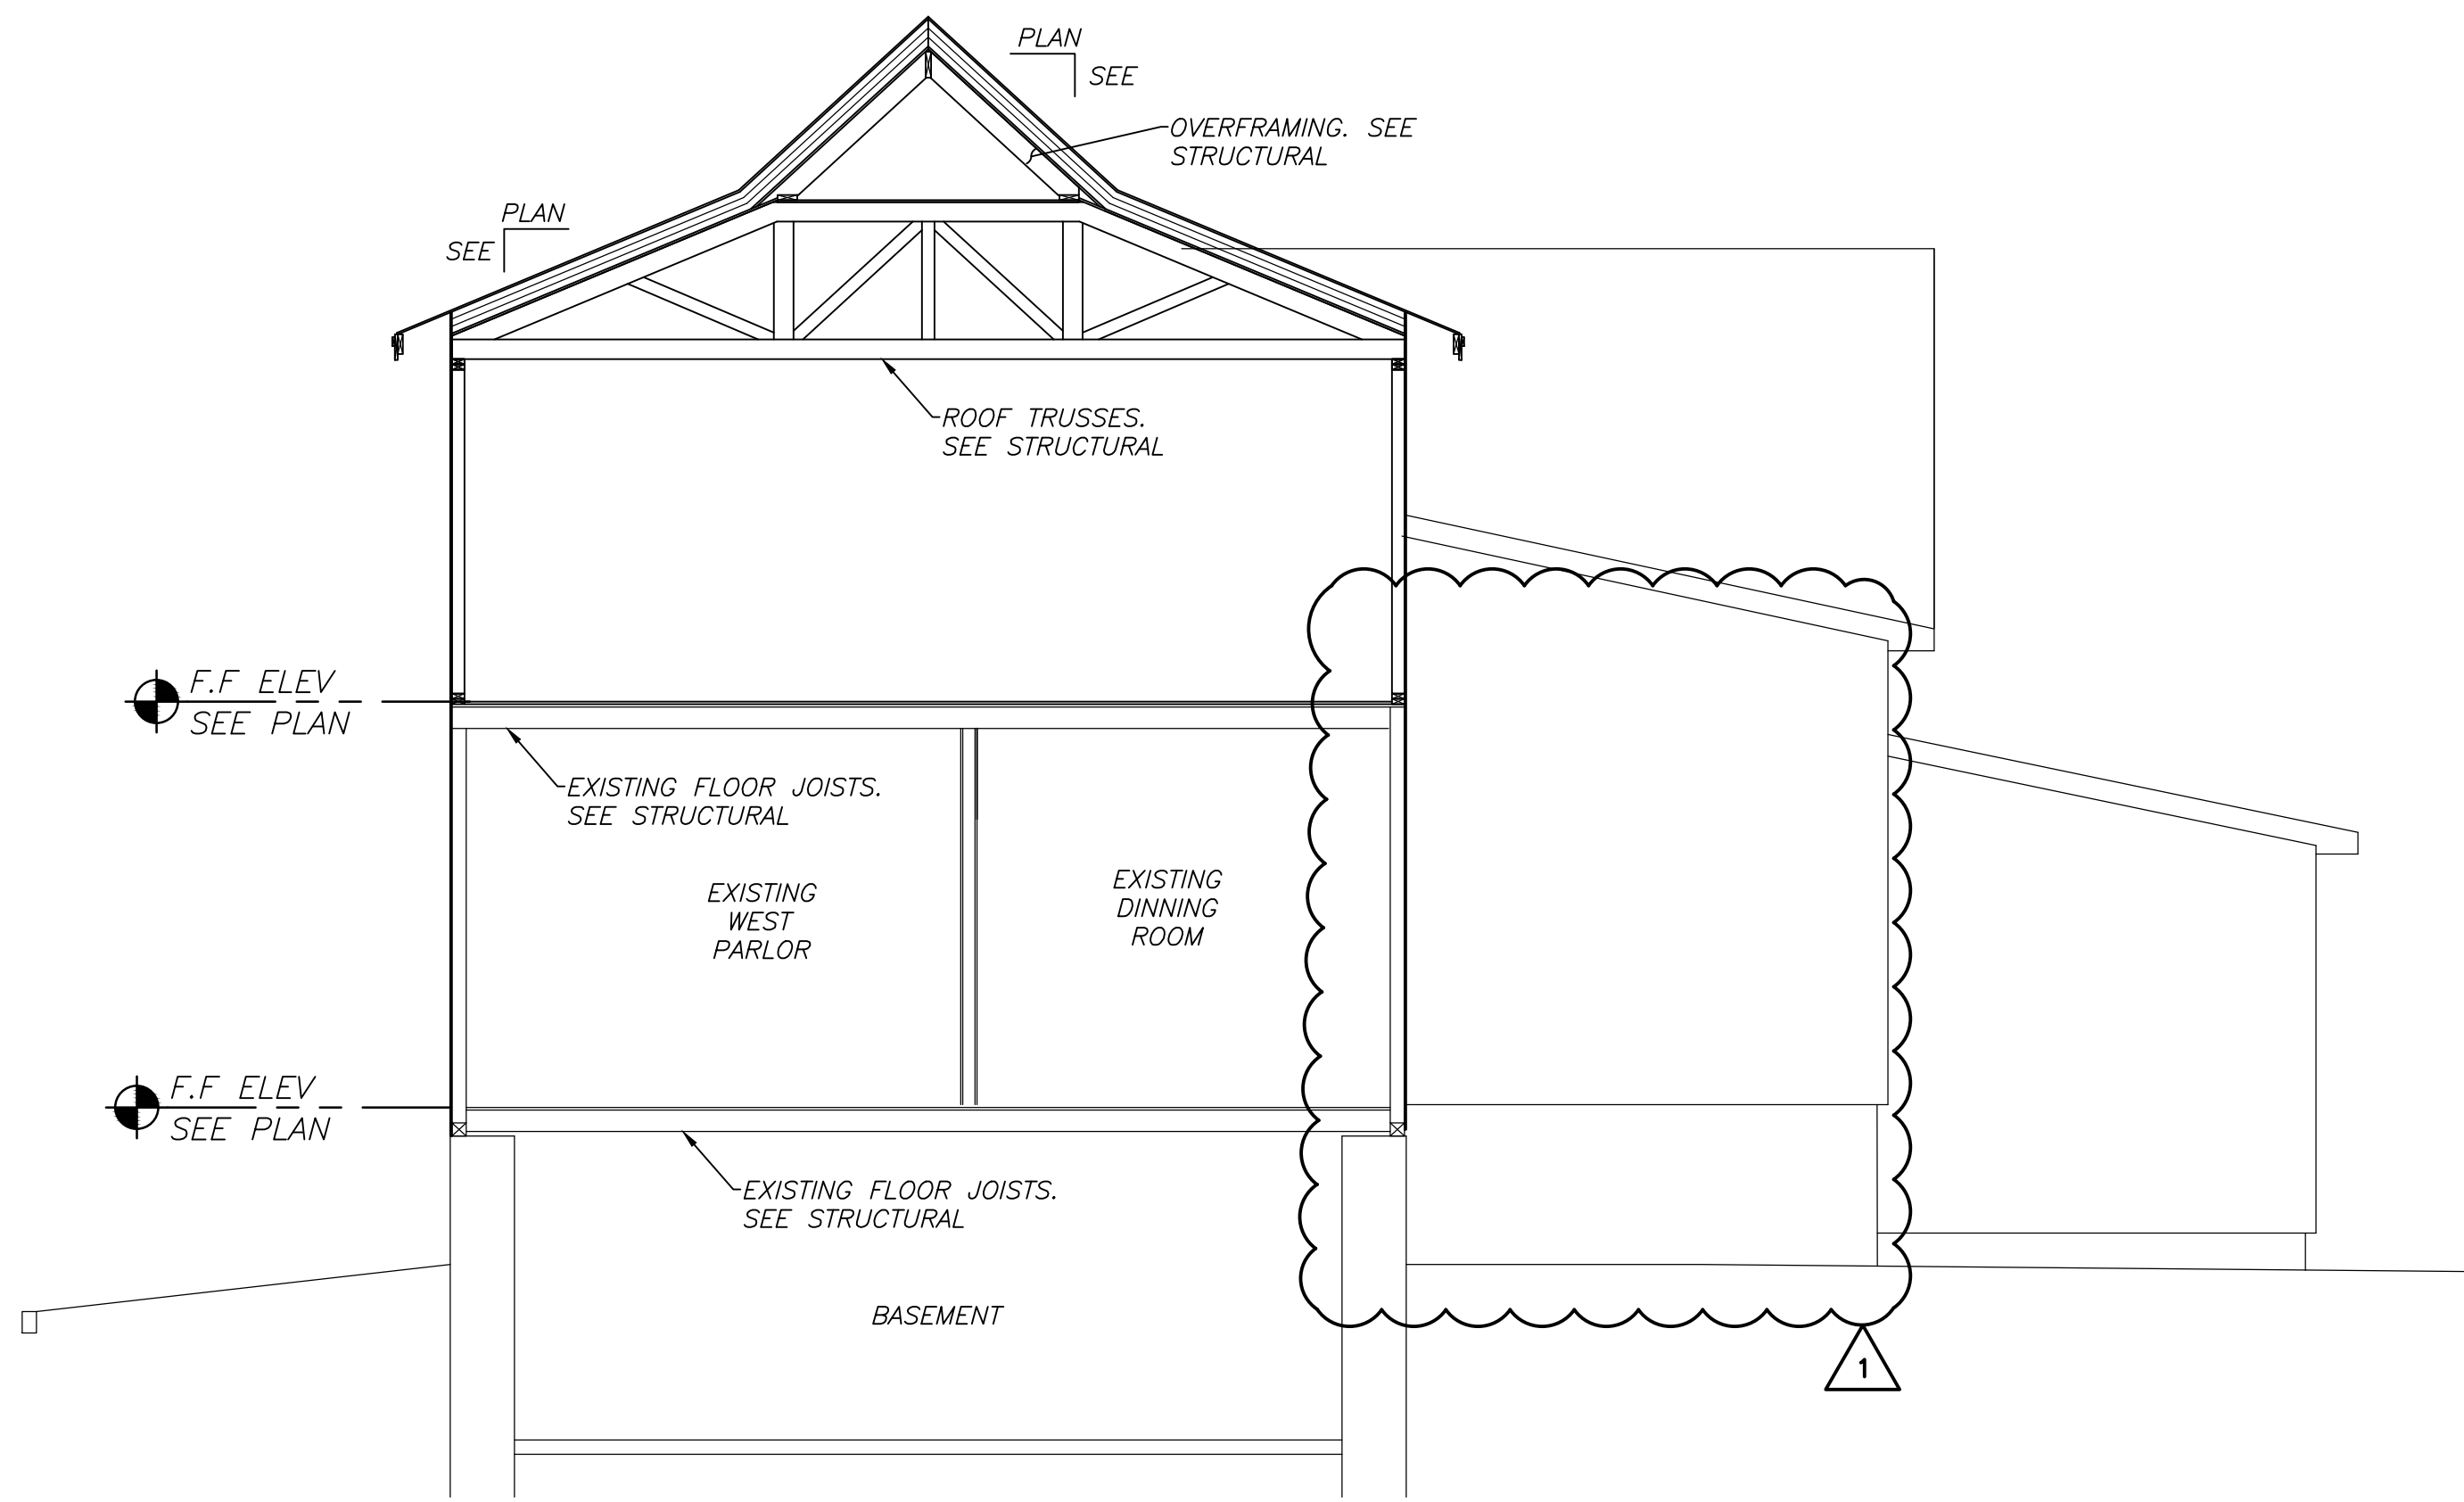


NOTE:

1. FOR LEGEND SEE SHEET G-001.

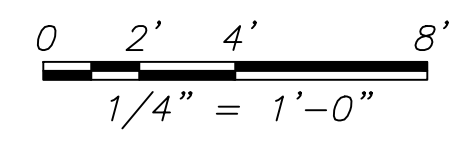

5 SECTION
SCALE: 1/4" = 1'-0"

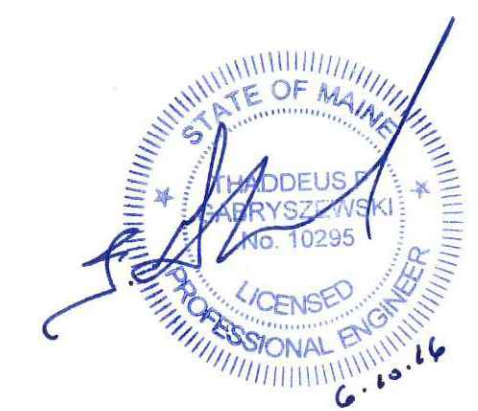

PROPERTY OF

JUSTIN DESJARLAIS
PROPOSED ALTERATION TO 51 OLYMPIA STREET

PORTLAND, ME 04103

51 OLYMPIA STREET

DATE	NO	REMARKS	BY
04/27/16	0	BUILDING PERMIT APPLICATION	JJD
06/10/16	1	REMOVE NEW COVERED PORCH	JJD

GRAPHIC SCALE:
0" 1"

CODE: IRC 2009

TOWN: PORTLAND

DATE: APRIL 2016

SCALE: AS NOTED

DRAWN BY: JJD

TITLE:
SECTIONS

FILE: 0020101

DRAWING NO:
A-303

SHEET: 15 OF 20