


EXIST ROOF &
FRAMING TO REMAIN

DEMO SOUTH SOFFIT
FACIA AS REQ TO
INSTALL NEW COLUMNS

GRADE
(VARIES)

EAST ELEVATION

1/4" = 1'-0"

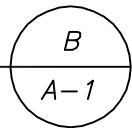

Drawn	DBO
Scale	NOTED
Date	07/24/13

ARCHITECTURAL ELEVATION
FRONT PORCH REPAIR
17 VICTORIA STREET PORTLAND, ME

A-3
DWG 7 OF 14