


ELEVATION
 3/4" = 1'-0"

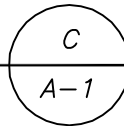

Drawn	DBO
Scale	NOTED
Date	07/24/13

ARCHITECTURAL ELEVATION
 FRONT PORCH REPAIR
 17 VICTORIA STREET PORTLAND, ME

A-4
 DWG 8 OF 14