


PORCH FLOOR FRAMING

1/4" = 1'-0"

NOTES:

1. $\rightarrow D1 \rightarrow$ INDICATES SPAN OF T&G DOUGLAS FIR CVG 3 1/8" WIDE
2. ALL FRAMING TO BE PT U.N.O. (SEE GENERAL NOTES)

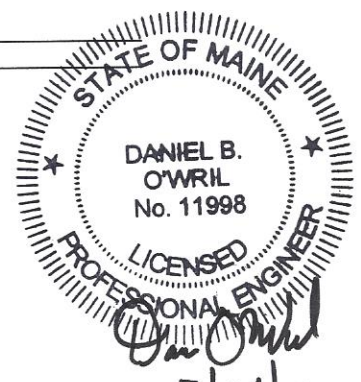

Drawn	DBO
Scale	NOTED
Date	07/24/13

FRAMING/FOUNDATION PLAN
 FRONT PORCH REPAIR
 17 VICTORIA STREET/PORTLAND, ME

S-1
 DWG 10 OF 14